

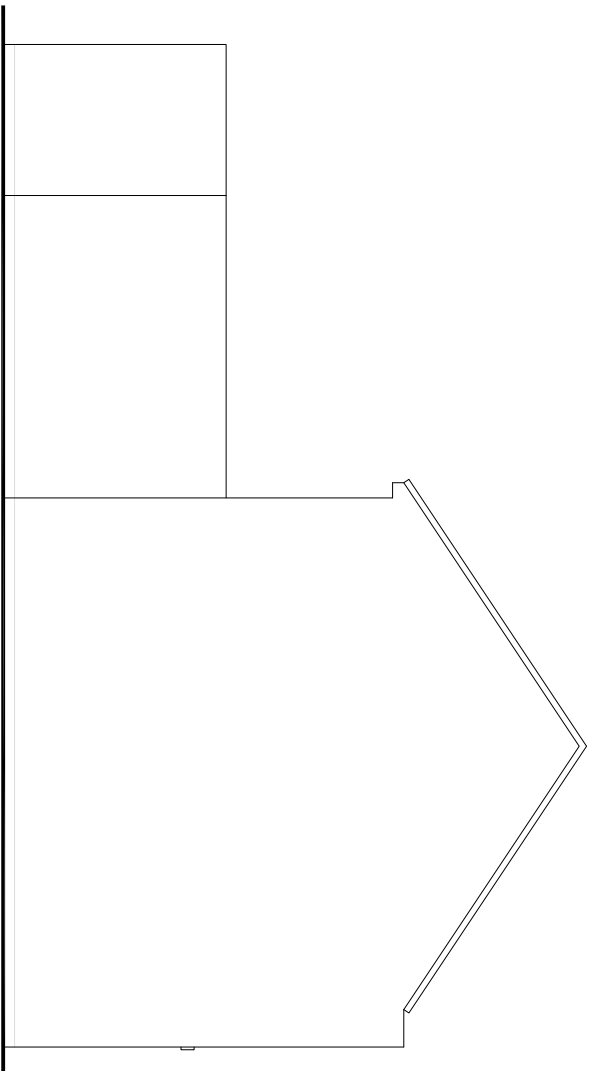
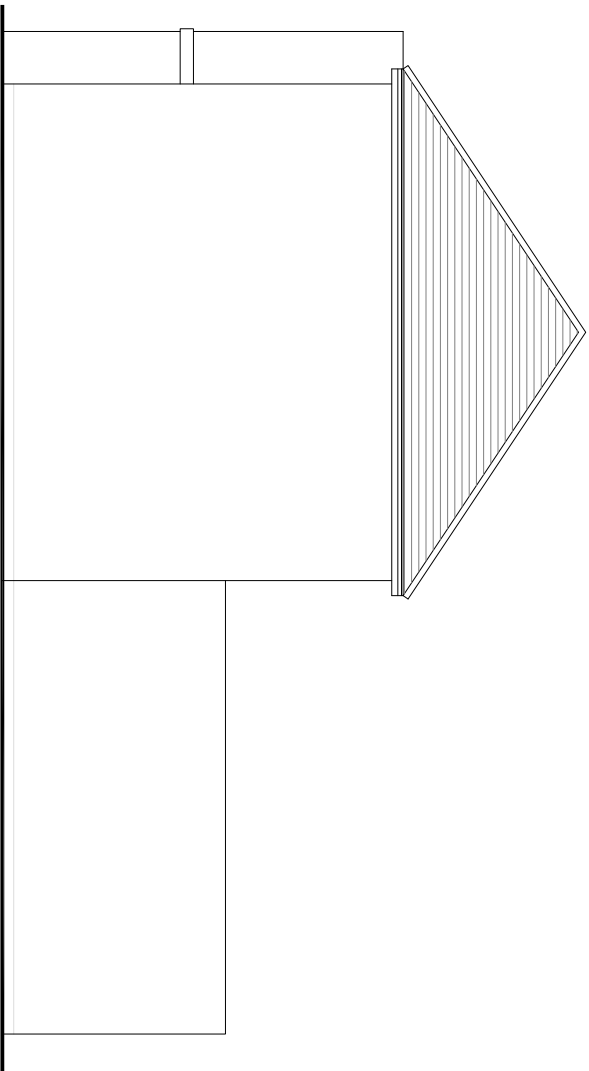
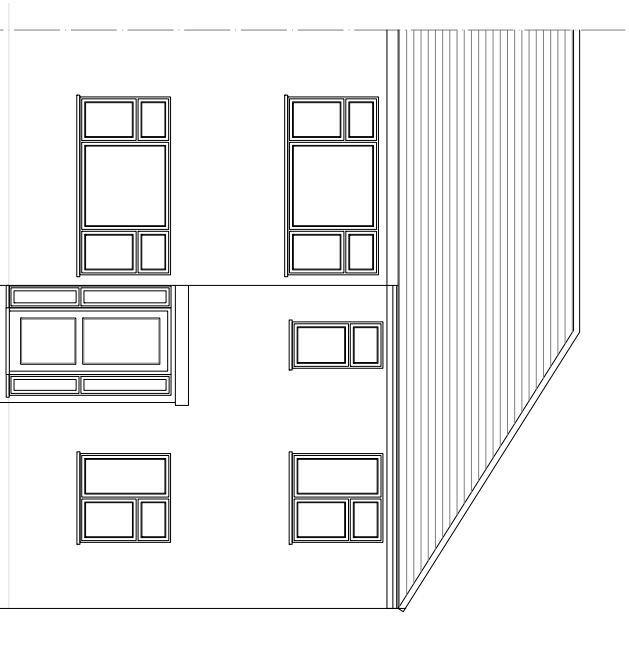
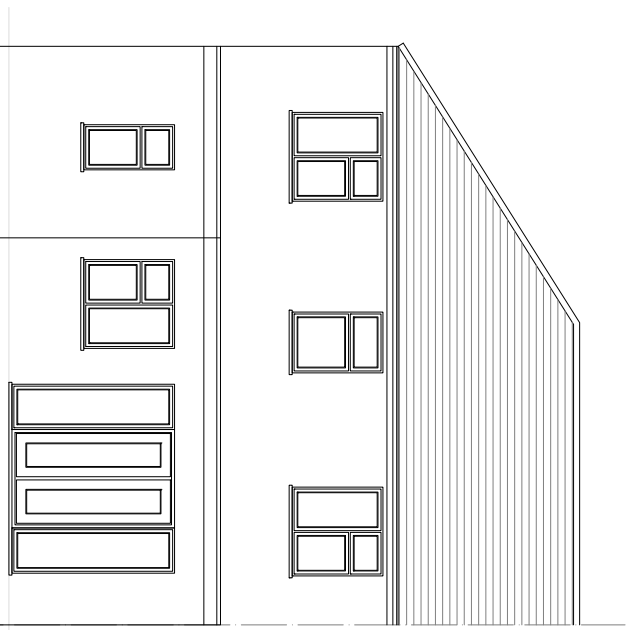
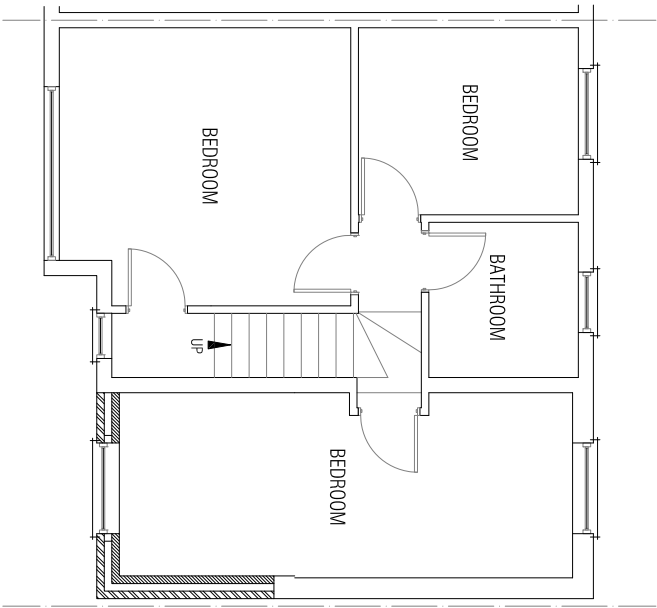


Metres

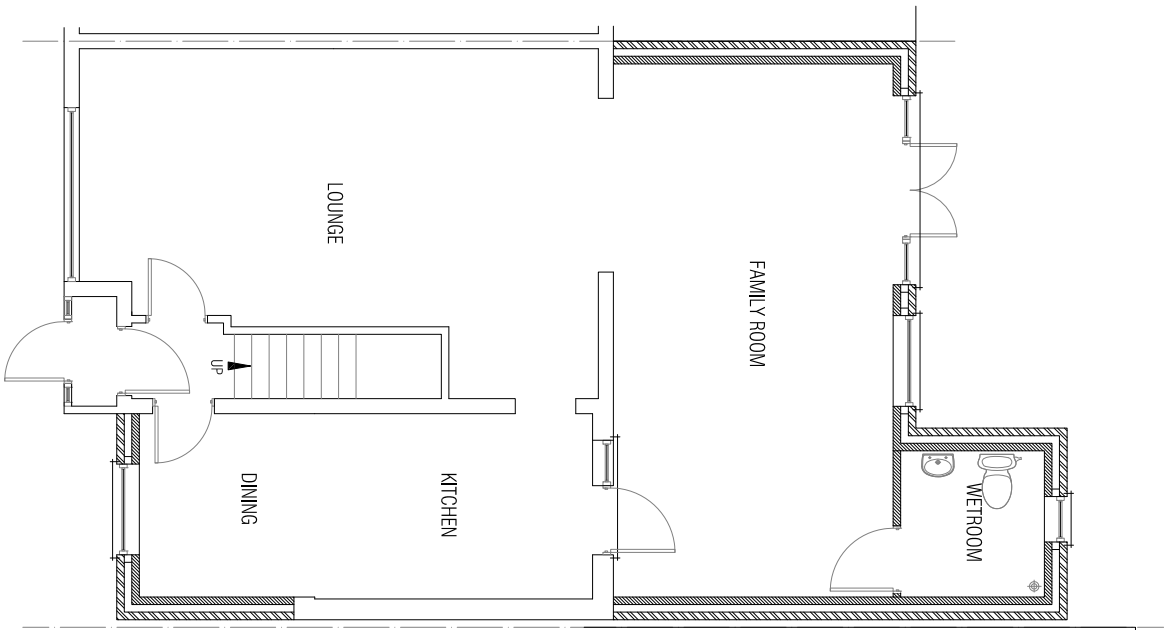

SIDE ELEVATION

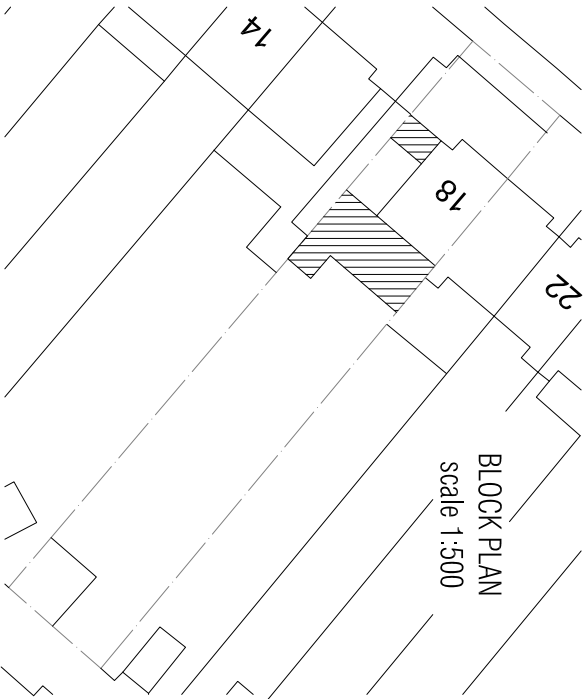

MANN ASSOCIATES
Town Planning & Development
"South Korea" 45 Fulmer Drive, Gerrald Cross
Buckinghamshire SL0 7HG Tel: 07956 845 733

Client
M R N VYAS

Details
PROPOSED PLANS & ELEVATIONS

Job Title
**18 OAKLEIGH ROAD
HILLINGDON
MIDDLESEX
UB10 9EL**

Drawing
**ALTERATION & ERECTION OF PART 2
STOREY SIDE & SINGLE STOREY
REAR EXTENSION TO
DWELLINGHOUSE**

Date
MAY 2018

Dwg No
02A

Scale
1:100