
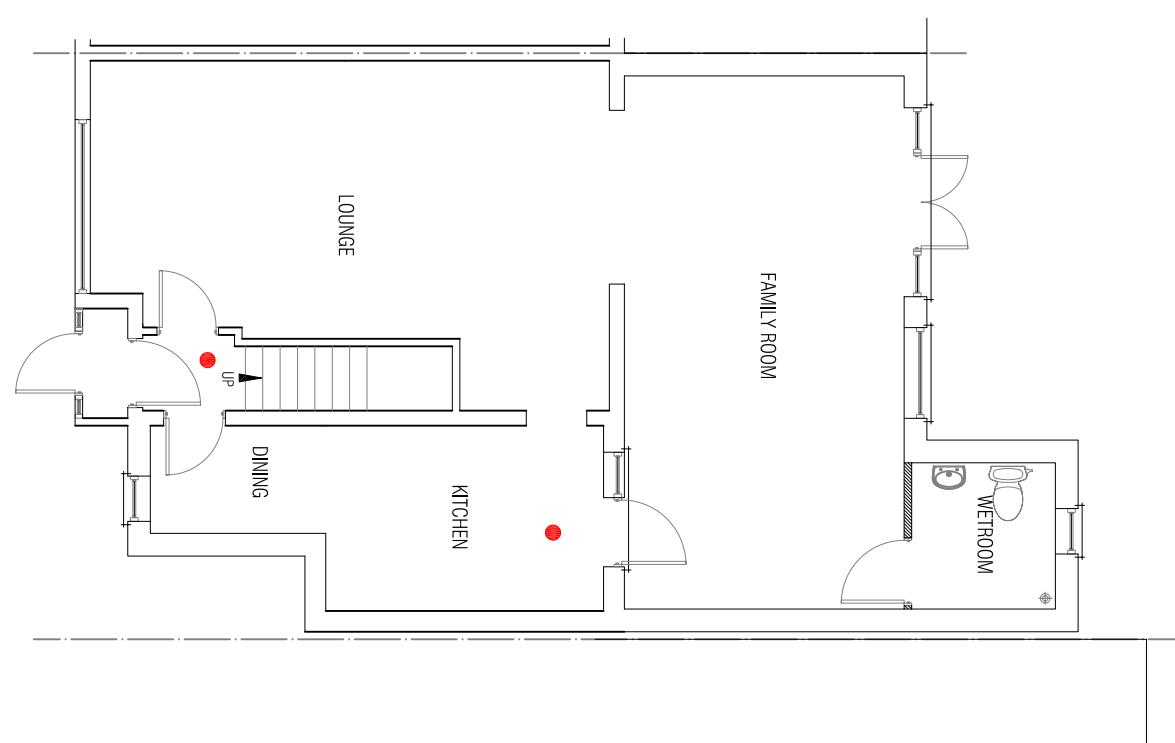


8 7 6 5 4 3 2 1 0 1:100


Metres

16 14 12 10 8 6 4 2 0 1:200

REAR ELEVATION

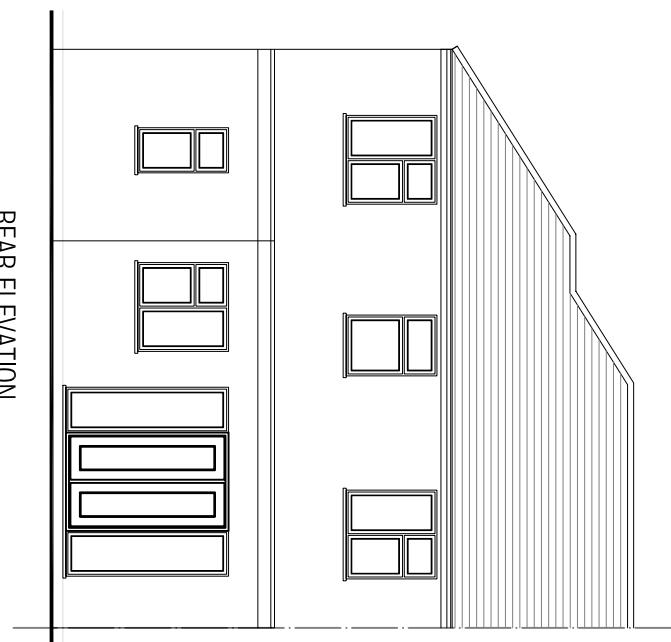

SIDE ELEVATION

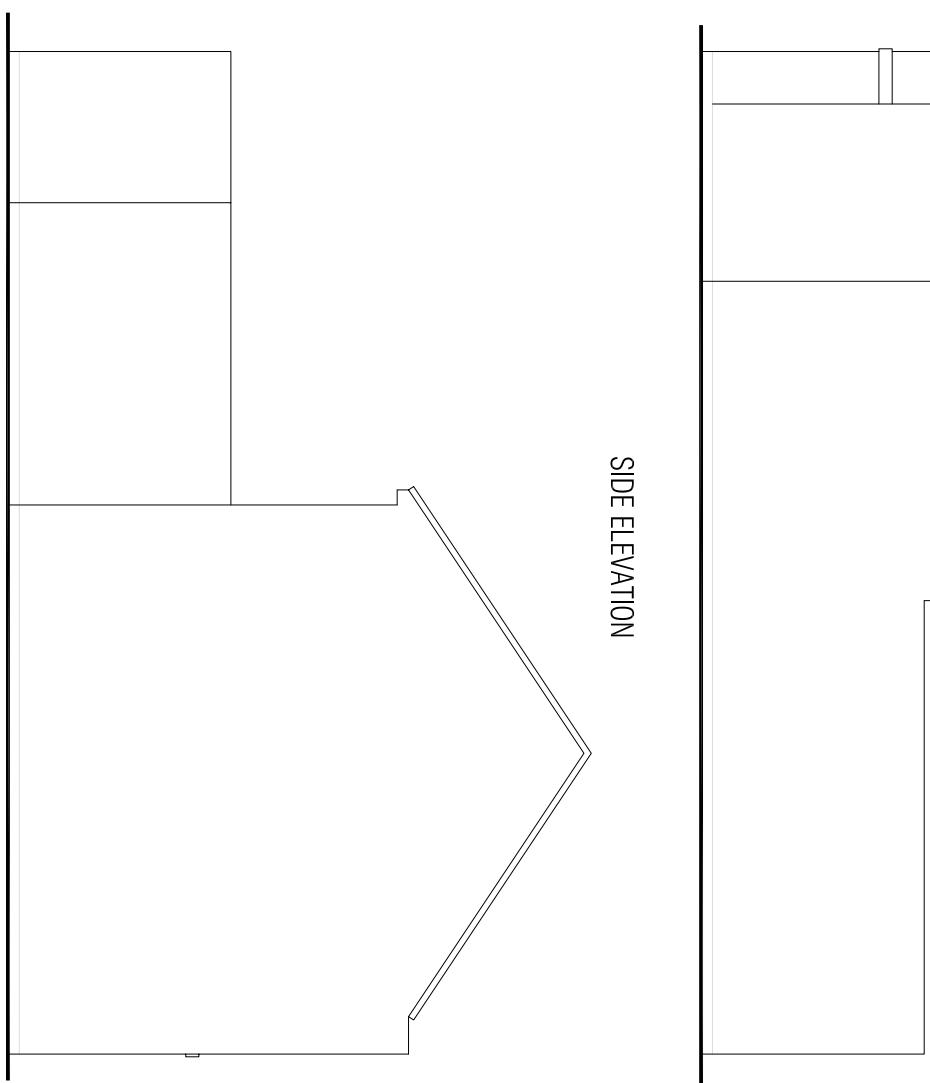

FIRE STATEMENT



FIRE SAFETY

All first floor bedrooms have window minimum 0.33m² unobstructed opening eg min'm 600 x 500mm. Window openings do not exceed 1100 above floor level in accordance with 2.11 of Approved Doc B.

SMOKE ALARM

Self contained smoke alarm to be installed within 7m of living room/kitchen and 3m from bedroom, detectors linked and permanently wired to a separate fused circuit (B1).

FD30 doors with intumiscent strips to be fitted where a lot scheme or integral garage is proposed.

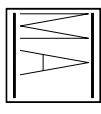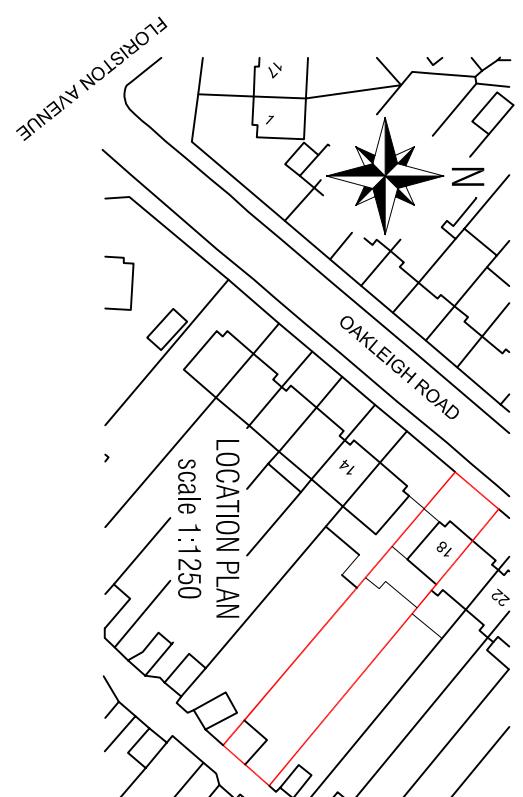

Town Planning & Development

"Sandy Knapp", 45 Fisher Drive, Gerrards Cross,
Buckinghamshire, SL9 7HG Tel: 01926 8345 733

Client Details

MR N VYAS

Job Ref: 18 OAKLEIGH ROAD

18 OAKLEIGH ROAD
HILLINGDON
MIDDLESEX
UB10 9EL

Existing Plans & Elevations

Drawing: ERECTION OF PART SINGLE STOREY
REAR EXTENSION TO DWELLINGHOUSE

Date: DECEMBER 2025

Page No: 01A

Scale: 1:100