




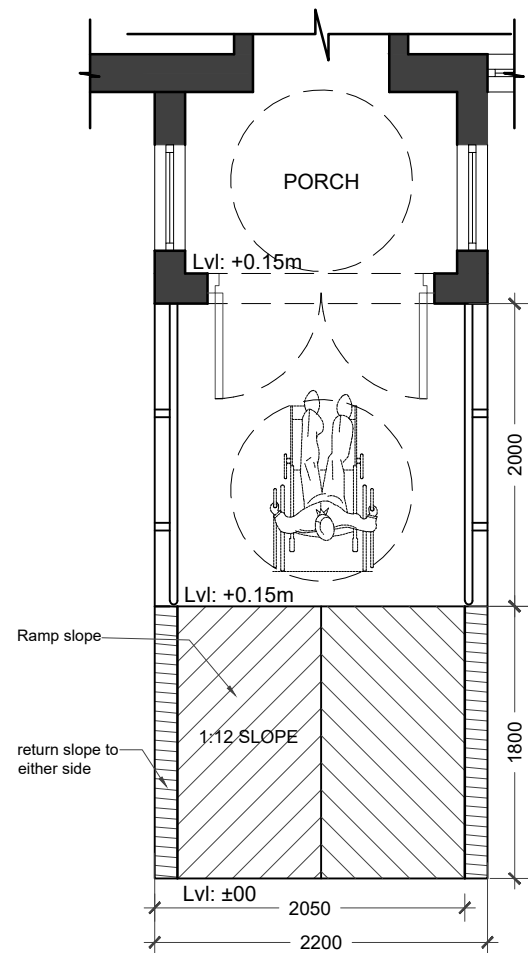

01 - PART RAMP PLAN

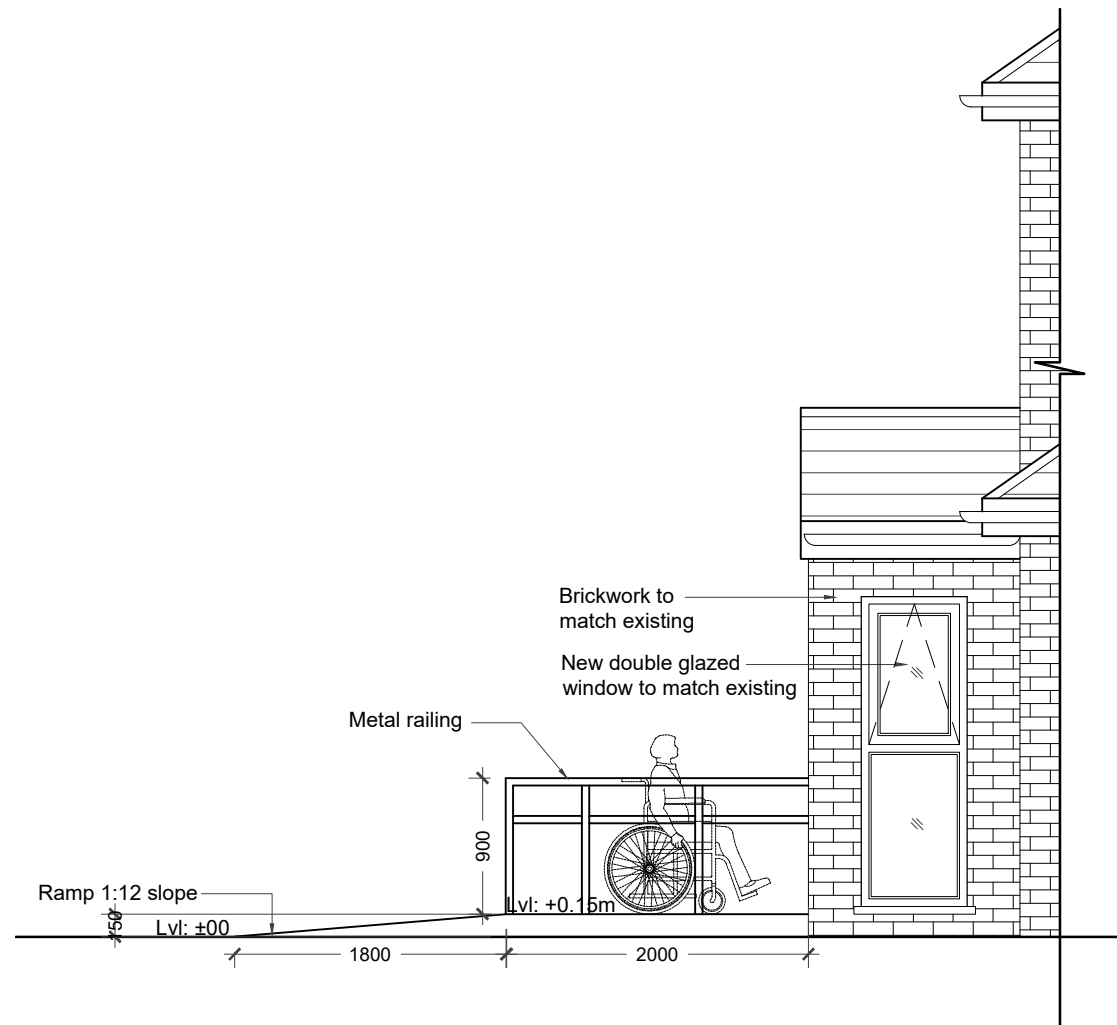

02 -PART SIDE ELEVATION

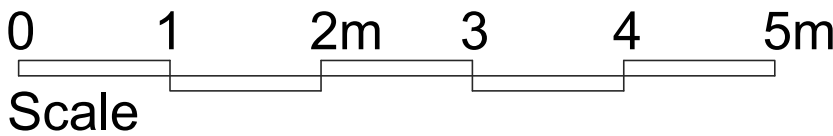

REVISIONS			
NO	DESCRIPTION	DATE	BY

DE ARCHITECTURAL CONSULT. LTD			
M: 07869580774, 07883602259			
E: design.endeavour@gmail.com			

Project			
01 COURT DRIVE UXBRIDGE			
LONDON, UB10 0BJ			
Title			
RAMP DETAIL			
Scale	Drawn	Approved	Date
1:50@A3	MZ		SEP-22
Job No.	Drawing No.	Rev.	
DAC-092/22	PL-01CD-06		-