
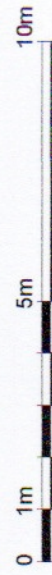


2 Flat roof windows
(NOT protruding out by more
than 150mm)

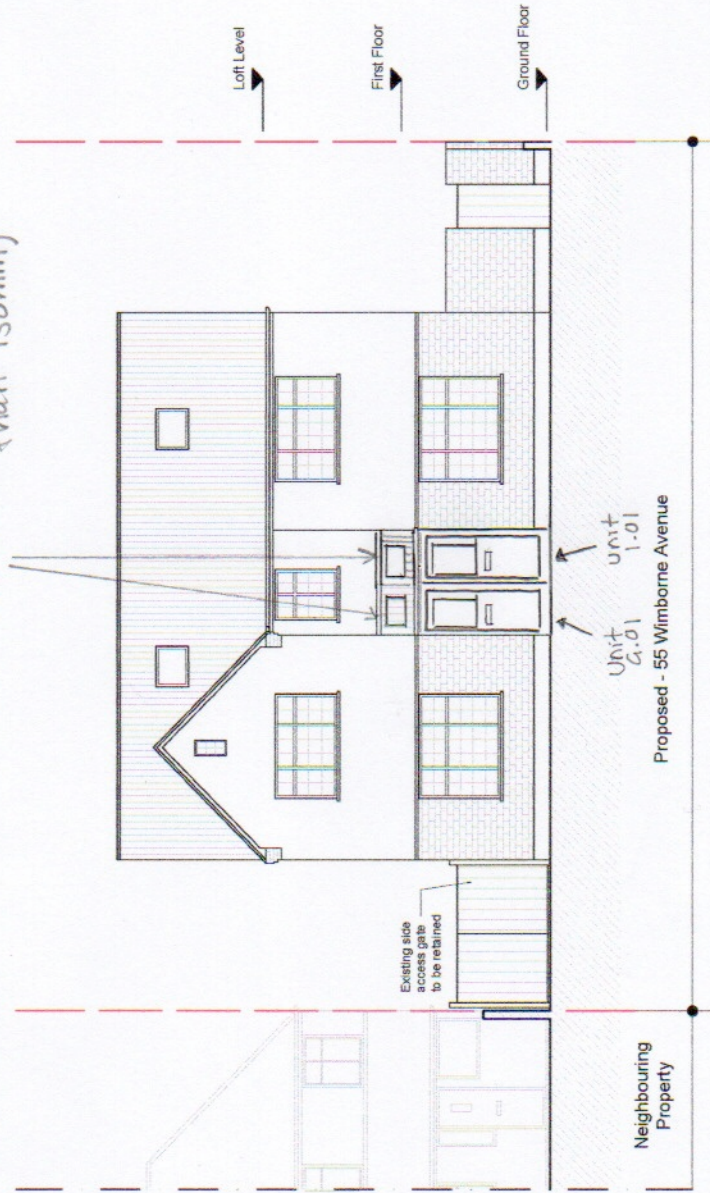

Proposed change: Existing porch to be retained with 2 independent entrances to be created from porch, one to each flat.
New porch roof to be made, with gable end to the south-west side, and with 2 small flat roof lights fitted to the pitched porch roof to allow light to the 2 adjacent hallways.

Standard roof window sizes
of 780mm x 1400mm to be fitted