



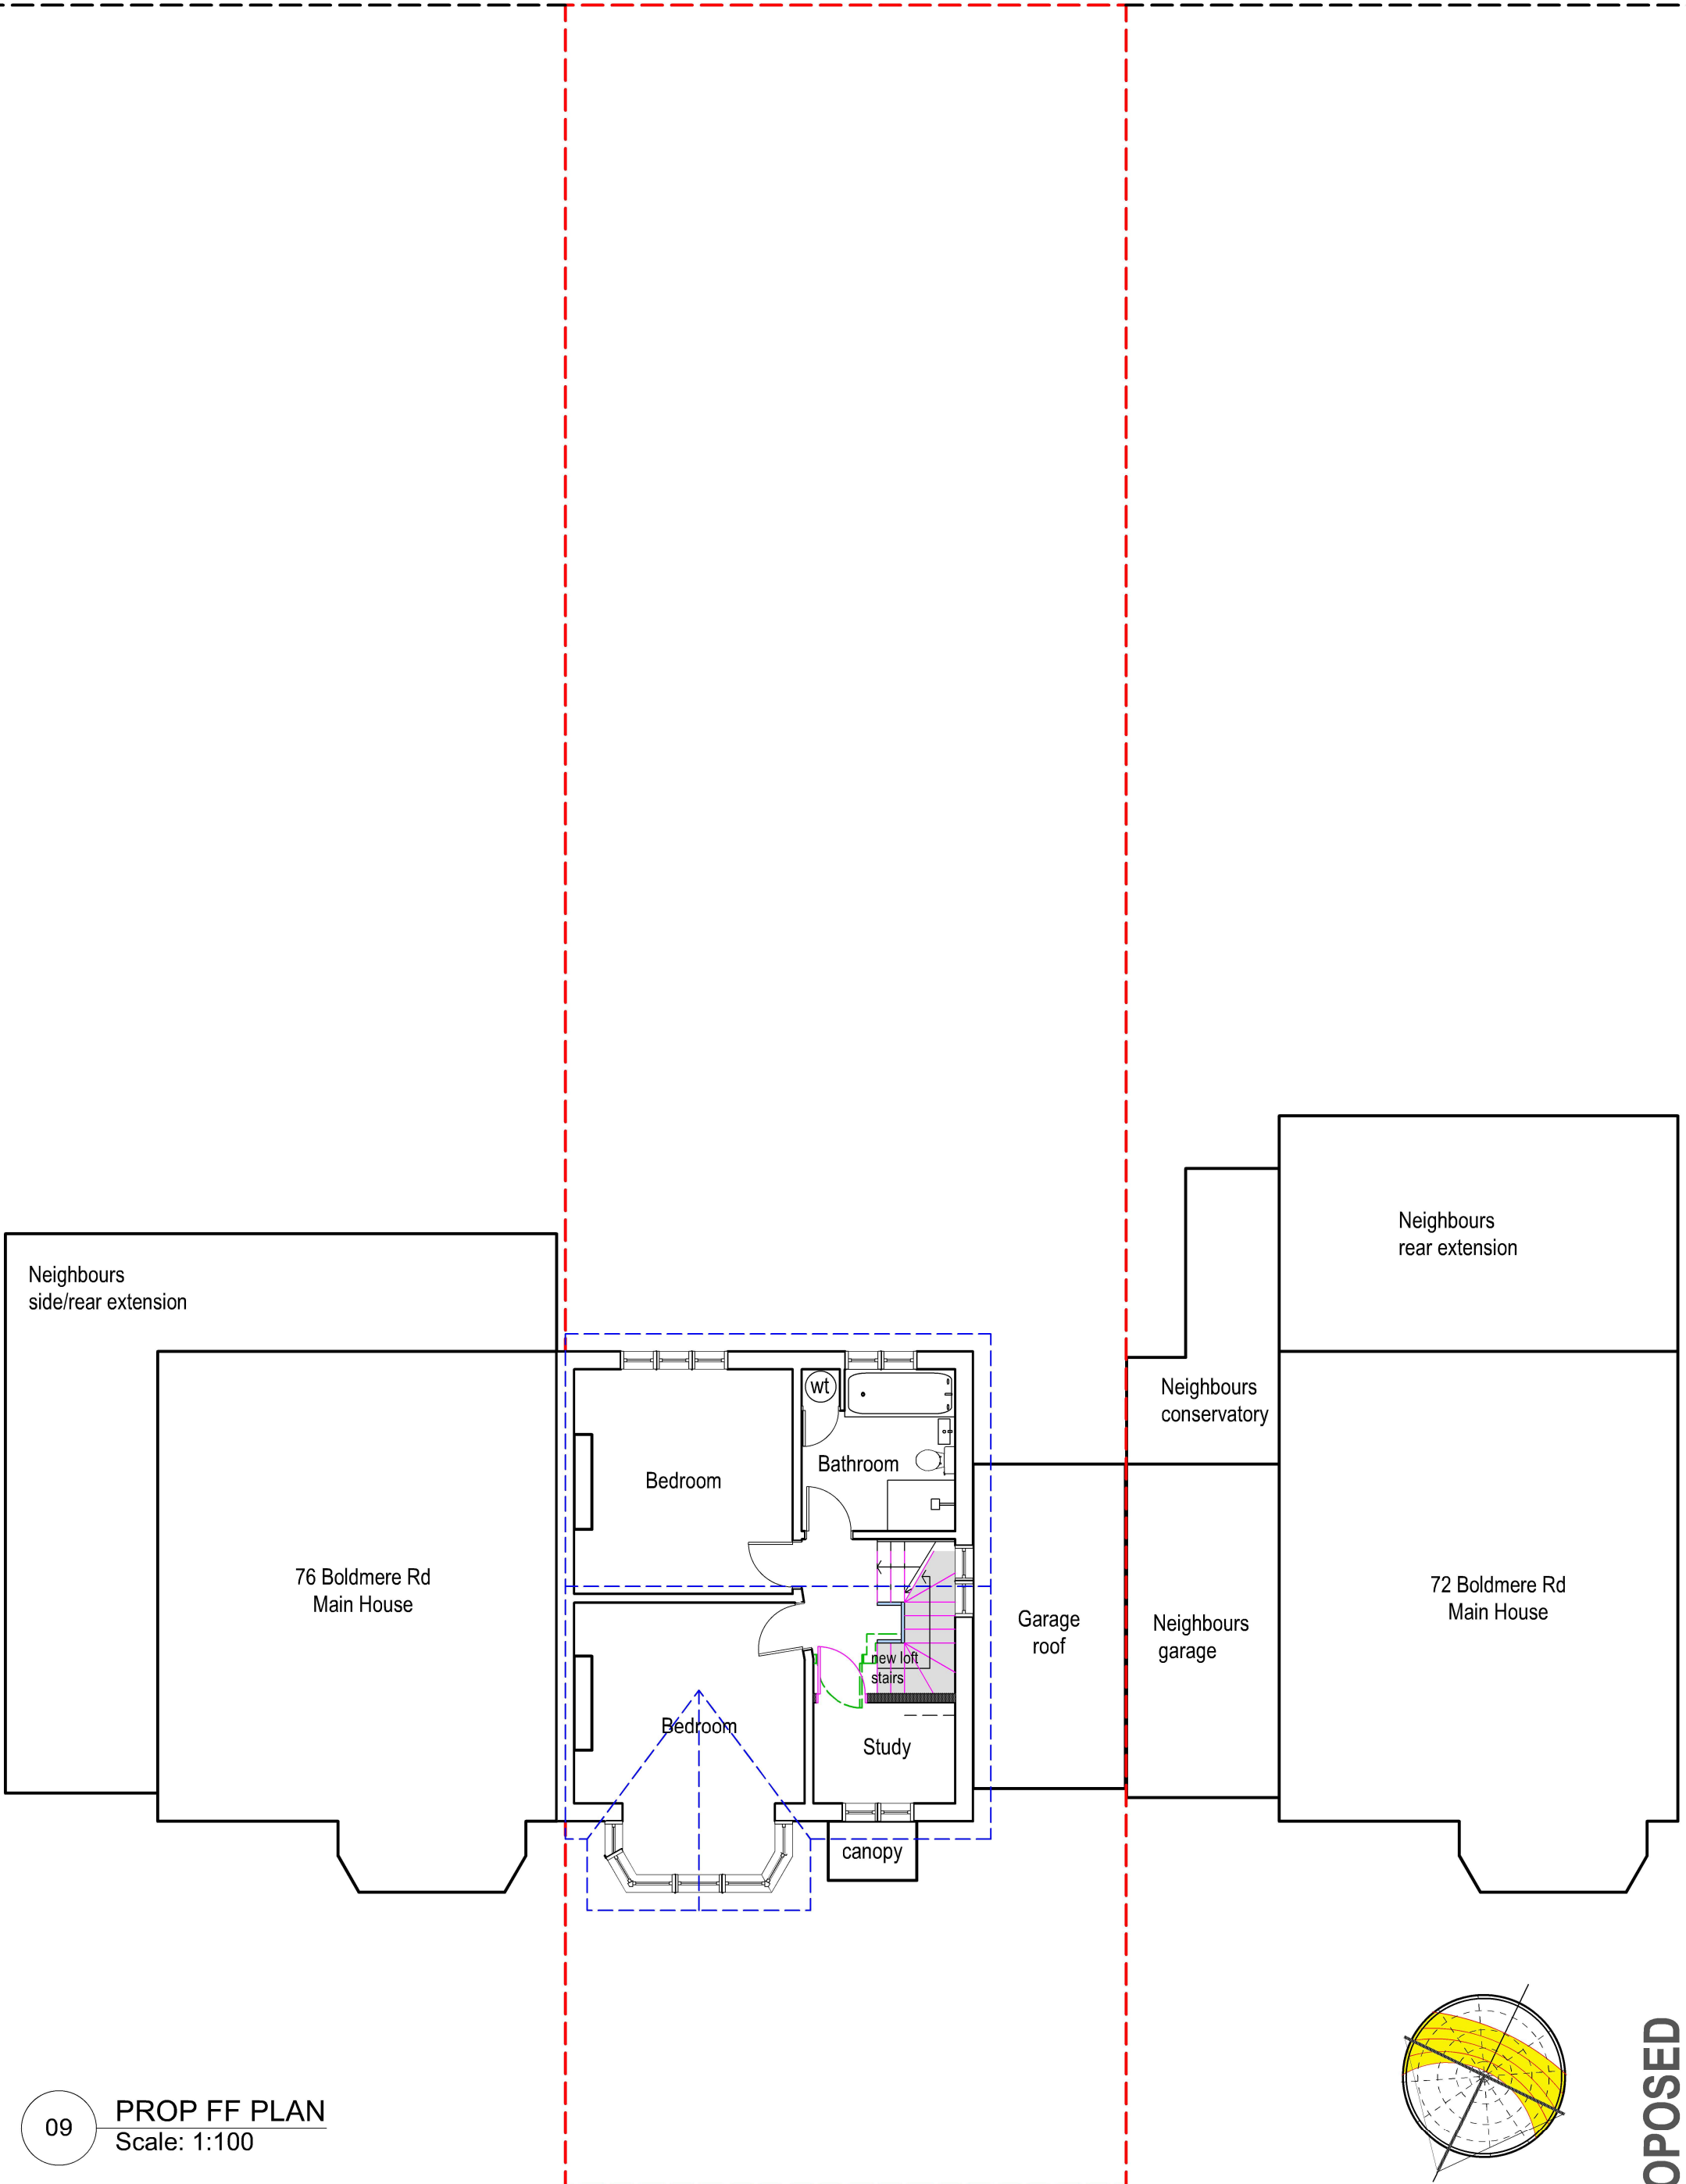

09 **PROP FF PLAN**  
Scale: 1:100




tel : 0796 222 3141  
email : sandeep@sskarchitects.co.uk

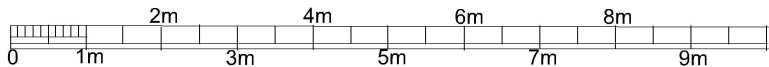

scale - 1 : 100 @ A3

Purpose - Certificate of lawful development

|   |                                             |                     |
|---|---------------------------------------------|---------------------|
| © SSK architects owns the copyright of this drawing which must not be reproduced in whole or part without the written permission. | PROJECT: 74 Boldmere Rd.<br>Pinner, HA5 1PP | DATE: 20/02/2024    |
|   | DWG NO: <b>PROP FF</b>                      | REVISION: <b>09</b> |

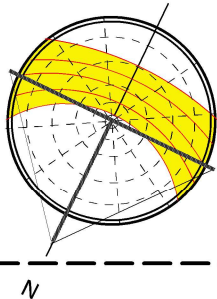

**PROPOSED**