

TheWorks.co.uk



D86 Princesway North
Team Valley Trading Estate
Gateshead
NE11 0TU

0191 487 67 67
david@onesignanddigital.com
www.onesignanddigital.com






A Fascia Sign (illuminated)

Supply and fit tricoya fascia panel 6920 x 500 with ogee trim, painted Ral 5002 Blue. Vinyl Applied yellow lozenge, with Tricoya l painted Ral 5002 Blue letters plus Lozenge. Right panel to have white vinyl applied to face (WWYD).

Externally illuminated using trough light from above


Sizes : LHS Fascia 5050 x 13000 LHS Fascia 8700 x 1300 mm Scale: 1:100 at A3

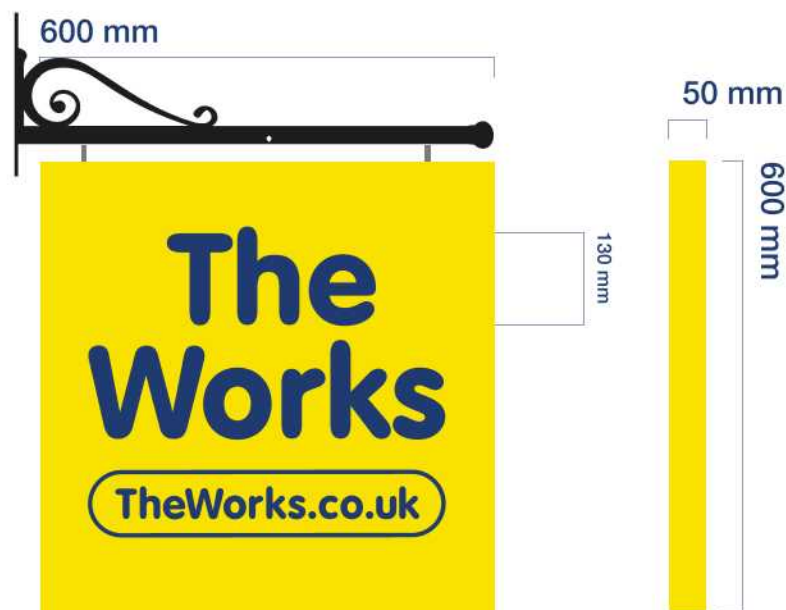

2 Projecting Sign

tricoya panel painted to match BS10E53. Individual vinyl lettering applied with with Blue frame, illuminated via trough light

Size : 600 x 600 mm
Scale : 1:10 at A3

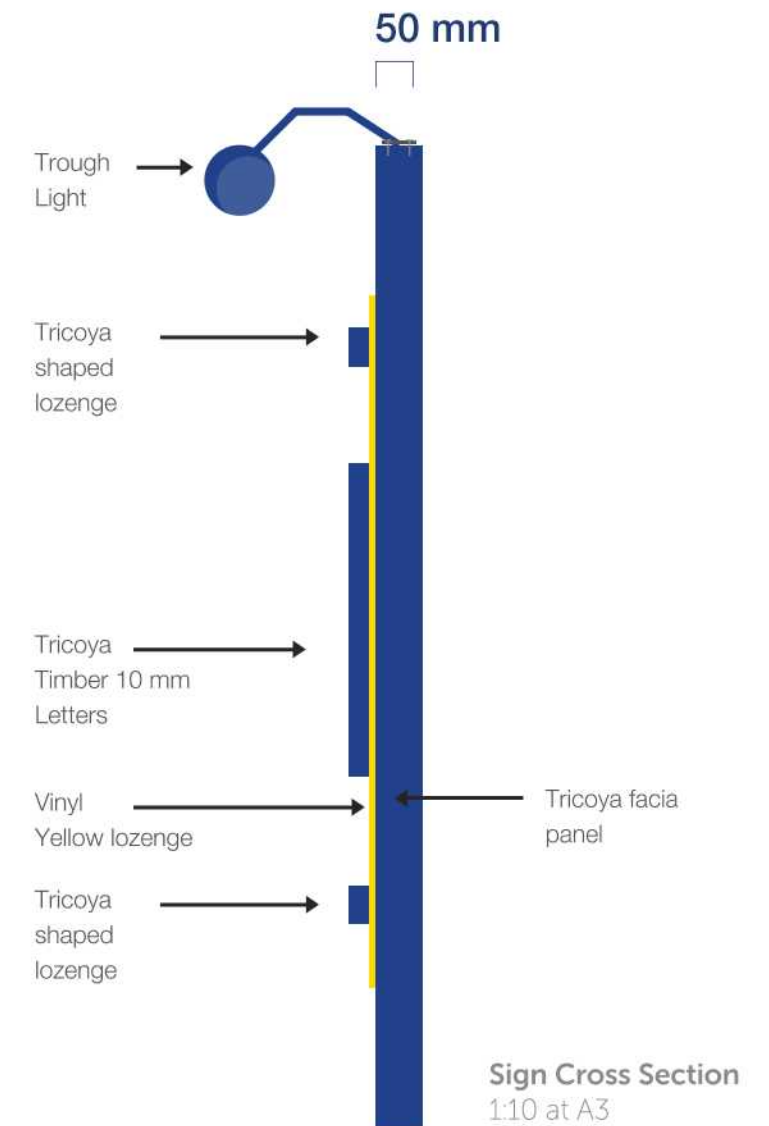


Client Information


We require vector graphics (lines and curves with fonts broken apart) for cutting/manufacturing or high resolution images for digital printing. Please supply any colour references, fonts and artwork guidelines. Artwork development, re-generation or conversion may incur additional cost.

Client: The Works
Designer: Andy Olley
Date: 28.01.20

Existing Elevation scale 1:100 at A3

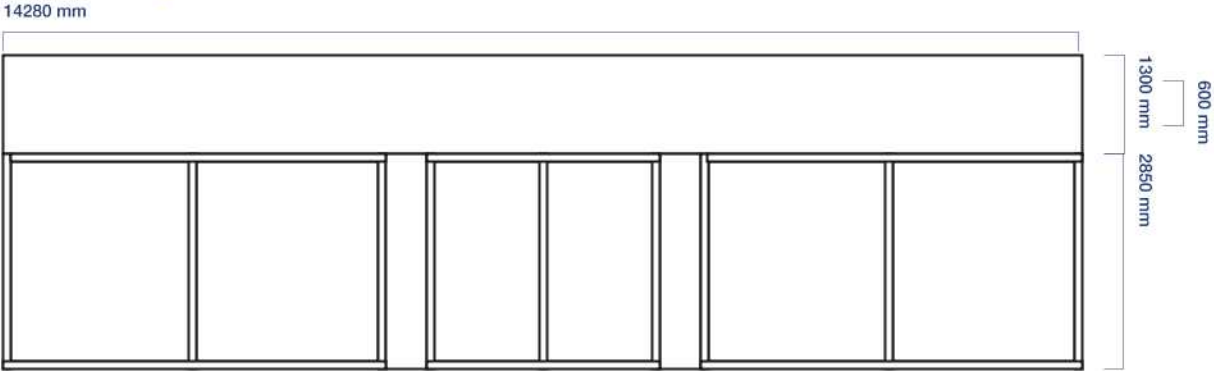

Proposed Elevation scale 1:100 at A3

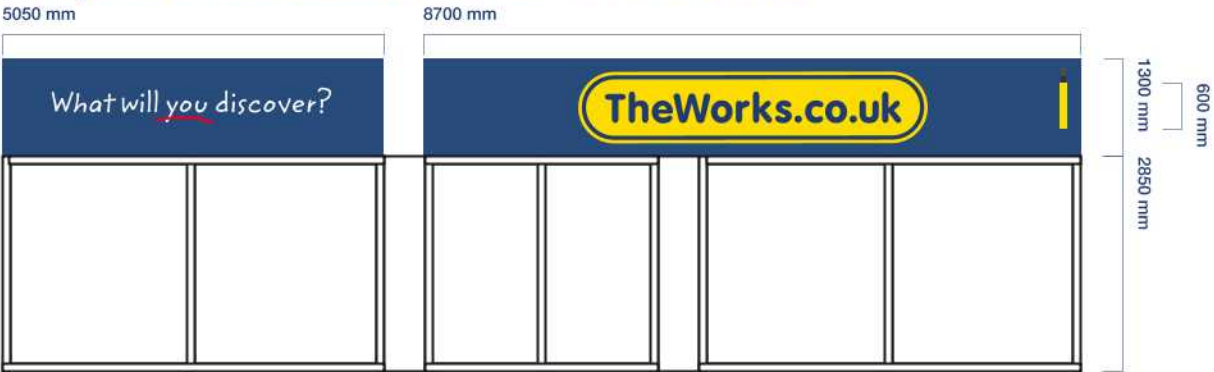

Existing



Proposed



Client Information

We require vector graphics (lines and curves with fonts broken apart) for cutting/manufacturing or high resolution images for digital printing. Please supply any colour references, fonts and artwork guidelines. Artwork development, re-generation or conversion may incur additional cost.

Client: The Works
Designer: Andy Olley
Date: 28.01.20

Signage Location

The Works 97- 99, High Street, Ruislip, HA4 8JN

5050 mm



1300 mm

Scale 1:100 at A3

8700 mm



1300 mm

Scale 1:100 at A3

600 mm



600 mm

Scale 1:100 at A3



Client Information

We require vector graphics (lines and curves with fonts broken apart) for cutting/manufacturing or high resolution images for digital printing. Please supply any colour references, fonts and artwork guidelines. Artwork development, re-generation or conversion may incur additional cost.

Client: The Works
Designer: Andy Olley
Date: 28.01.20