

NOTES

CONTRACTORS MUST VERIFY ALL DIMENSIONS ON SITE BEFORE COMMENCING ANY WORK ON SHOP DRAWINGS

DO NOT SCALE FROM THIS DRAWING

RS ATPA COPYRIGHT

Notes:

1. Do not scale this drawing

2. All dimensions to be verified on site and any discrepancy reported to the client

3. This drawing to be read in conjunction with all relevant drawings





Prior To Commencement Of Any Works, Agree With Adjoining Neighbours

Client/Builder To Obtain All Planning Permission Approvals From The Relevant Authority, Commencement Of Building Works Prior To The Planning & Building Control Approvals Is To Client/Builders Own Risk

Client/Builder To Liaise With Local Water Board For Any New Works On Or Within The Public Sewer Or Drain Runs And Obtain Approval From The Local Authority Prior To Commencement Of Any Works


Party Wall Matters By Home Owner

We Do Not Guarantee Any Planning Approvals

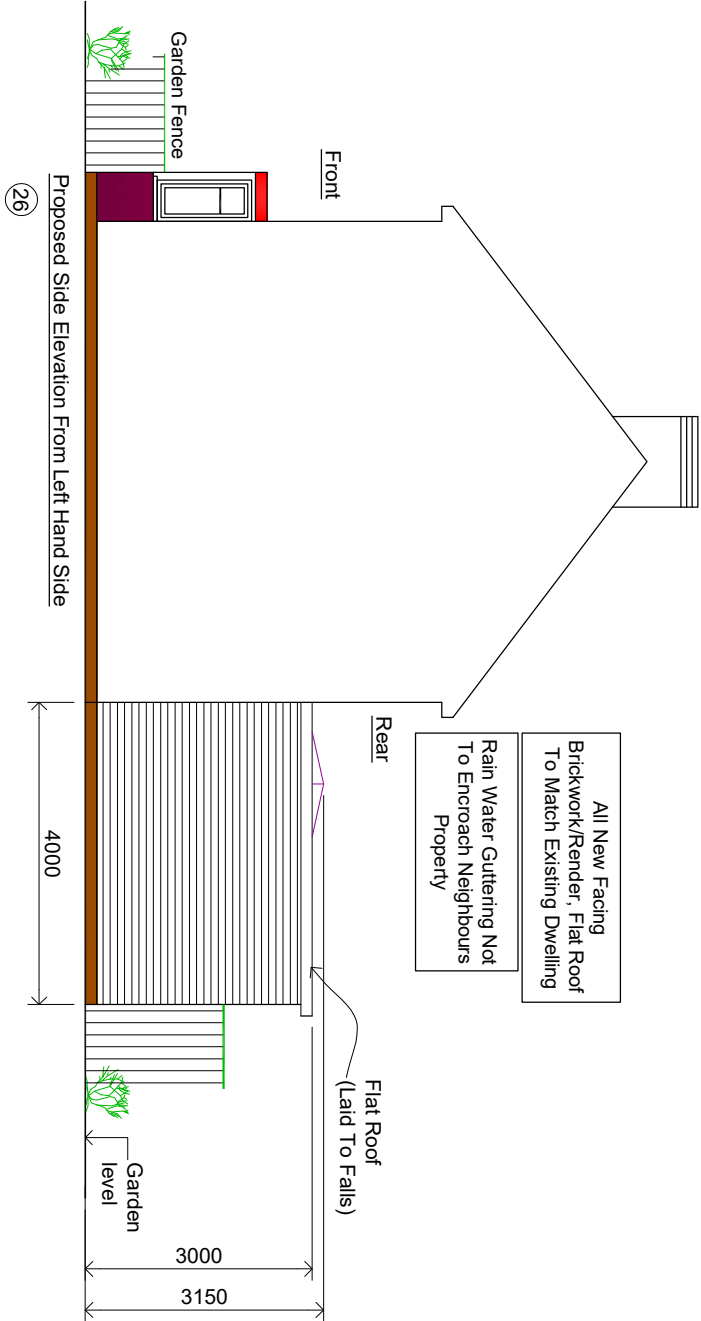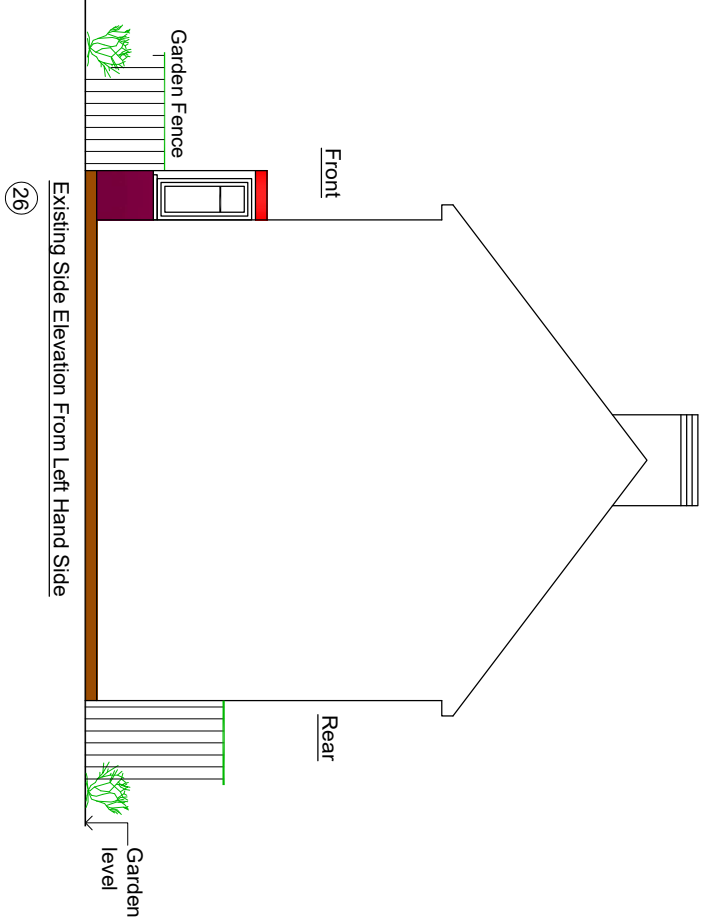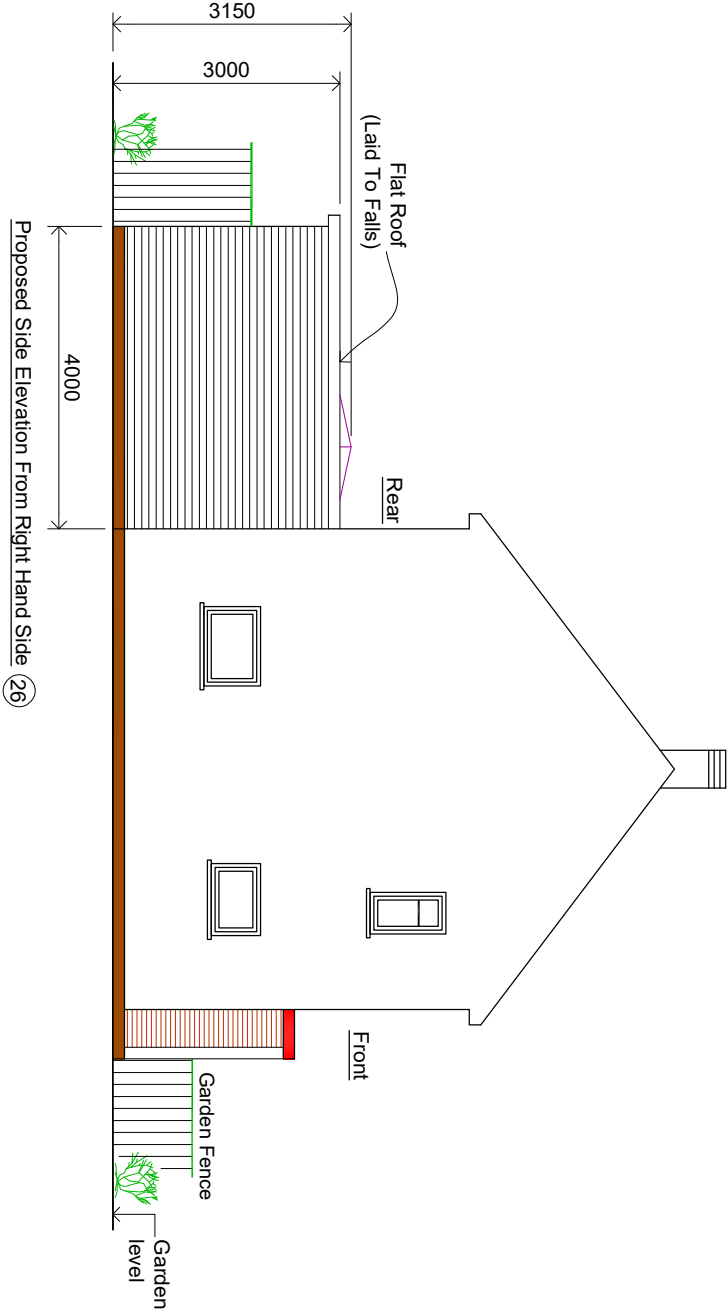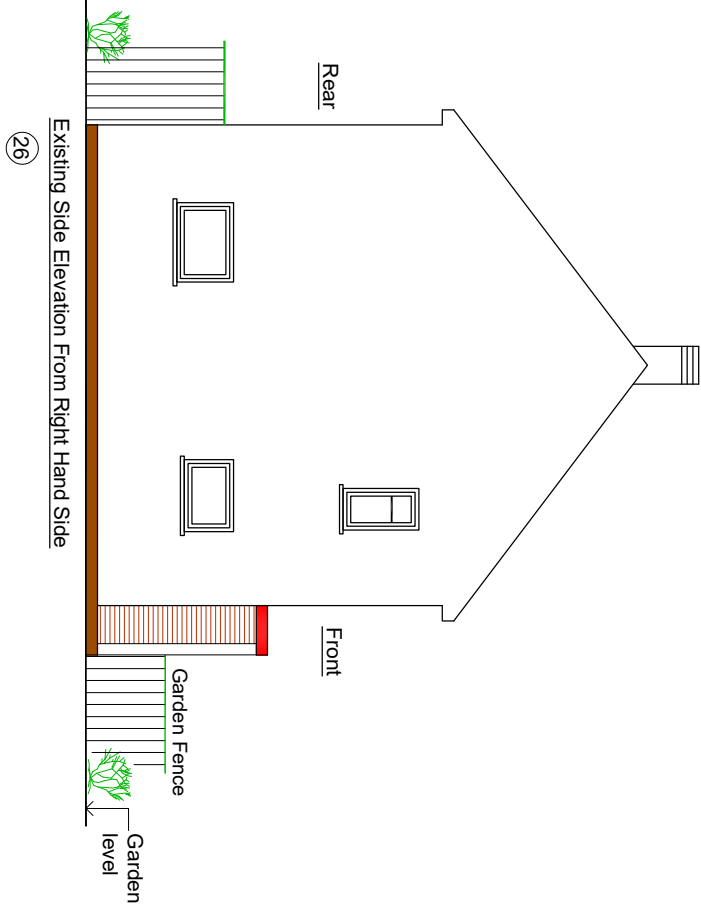

Proposed Single Storey Rear Extension:

REV	AMENDMENT	DATE	CHD
A	Planning Issue	22.06.26	RS

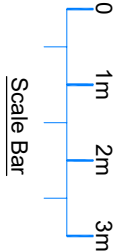

CLIENT

PROJECT

26 Fir Tree Avenue

West Drayton

UB7 9ET

DRAWING TITLE

Proposed Single Storey Rear Extension

Existing & Proposed Elevations

Sheet 2

SCALE	DRAWN BY	CHECKED	DATE
1:50 @ A1	RS	RS	22.06.26
1:100 @ A3			
DRAWING NUMBER			REVISION
2026 - 73 - 02			A

Prior Approval

Planning Issue