

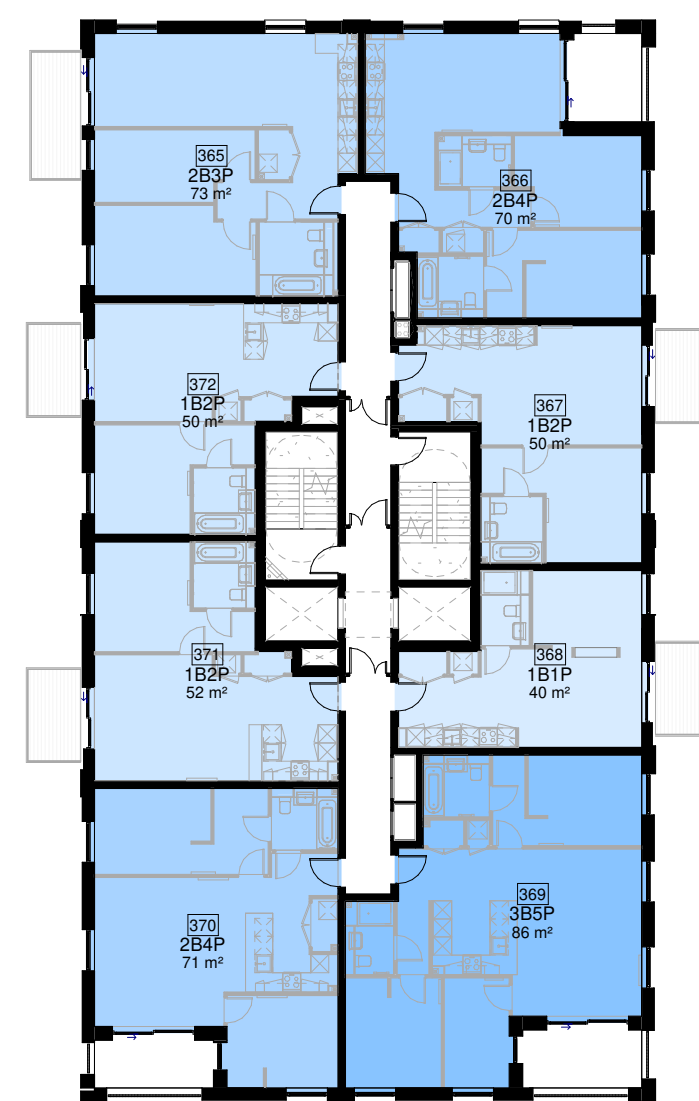
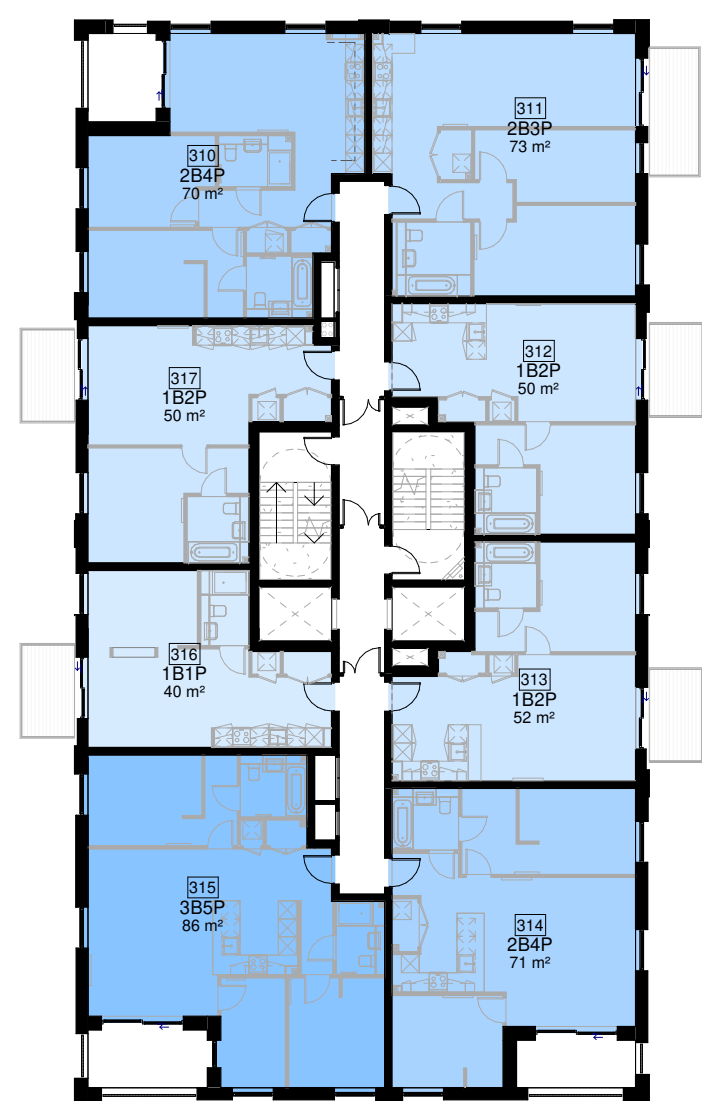
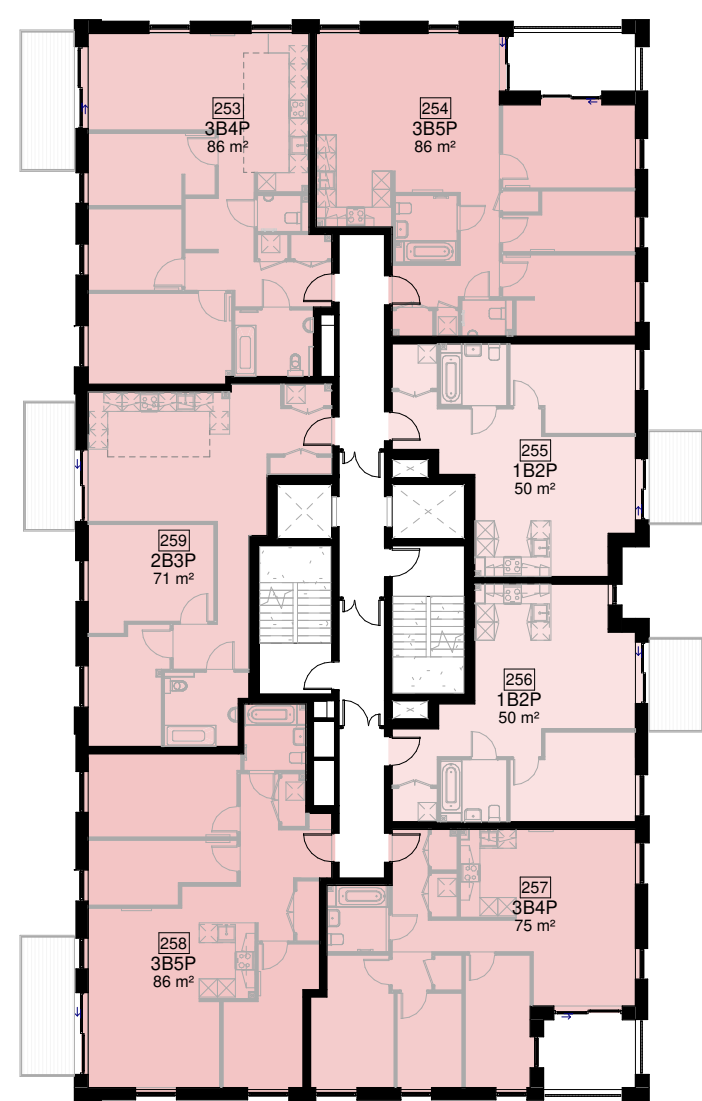
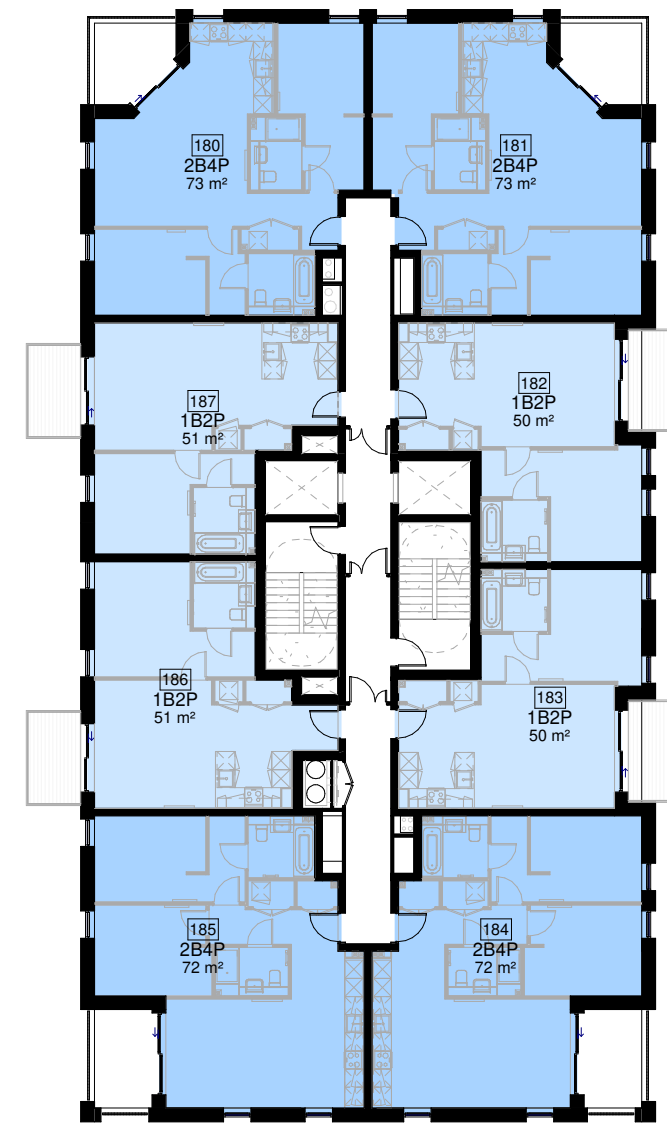


## Legend

- |          |
|----------|
| 1B2P Aff |
| 2B3P Aff |
| 3B4P Aff |
| 3B5P Aff |
| 1B1P Int |
| 1B2P Int |
| 2B3P Int |
| 2B4P Int |
| 3B5P Int |
| 1B1P Pfs |
| 1B2P Pfs |
| 2B3P Pfs |
| 2B4P Pfs |
| 3B5P Pfs |

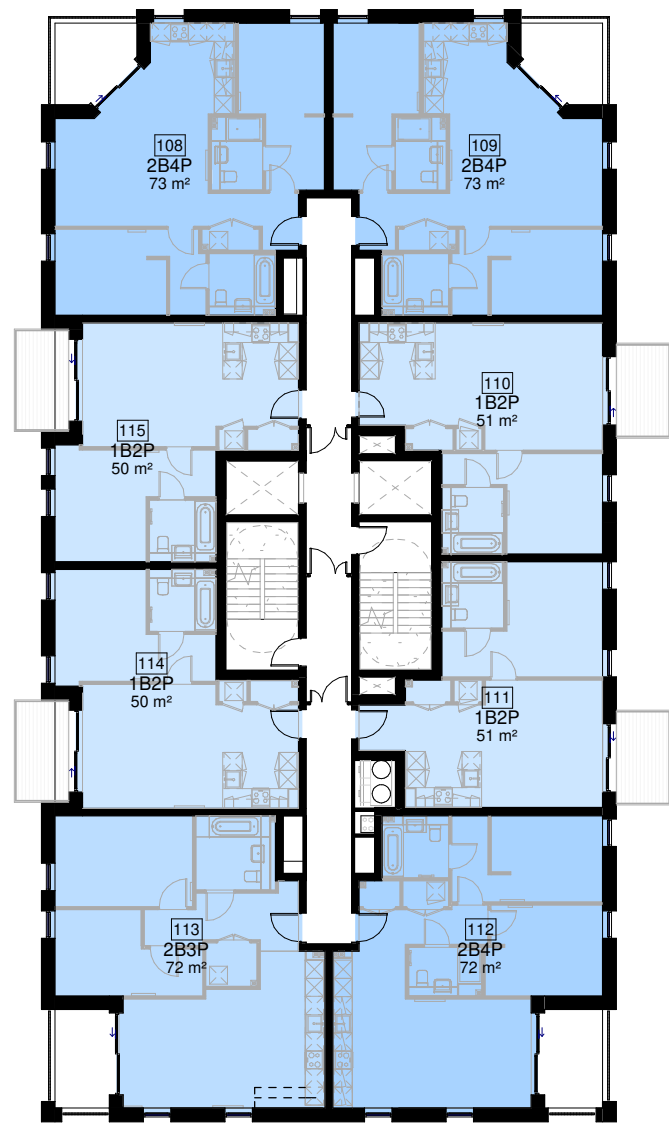

|          |            |                                      |
|----------|------------|--------------------------------------|
| P03      | 15.08.2022 | 2 Stair Redesign - S73 Submission V2 |
| P02      | 06.08.2021 | Section 73 Submission                |
| P01      | 04.06.2020 | Updated to LBH Comments              |
| Revision | Date       | Description                          |

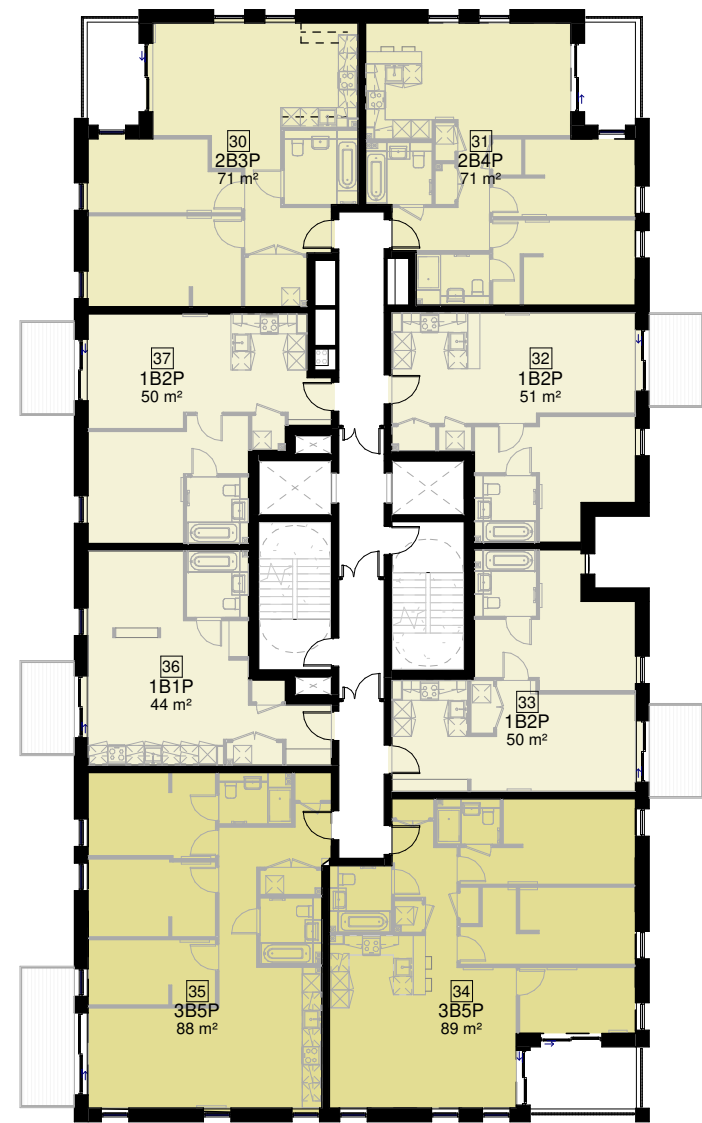

FRANK  
REYNOLDS  
ARCHITECTS

22C Shepherdess Walk  
Hoxton  
London  
N1 7LB

CLIENT

Greystar

PROJECT  
CTC - Stage 3B (2022

DRAWING NAME  
Fourth Floor Plan

|          |          |             |      |          |          |
|----------|----------|-------------|------|----------|----------|
| STATUS   |          | PLANNING    |      | DATE     | Aug 2022 |
| DRAWN BY | CHECK BY | SCALE       | SIZE |          |          |
| CP       | FR       | 1 : 250     | A1   |          |          |
| JOB NO.  |          | DRAWING NO. |      | REVISION |          |
| 1140     |          | PL004       |      | P03      |          |

JR006098-FRA-00-04-DR-A-0005