

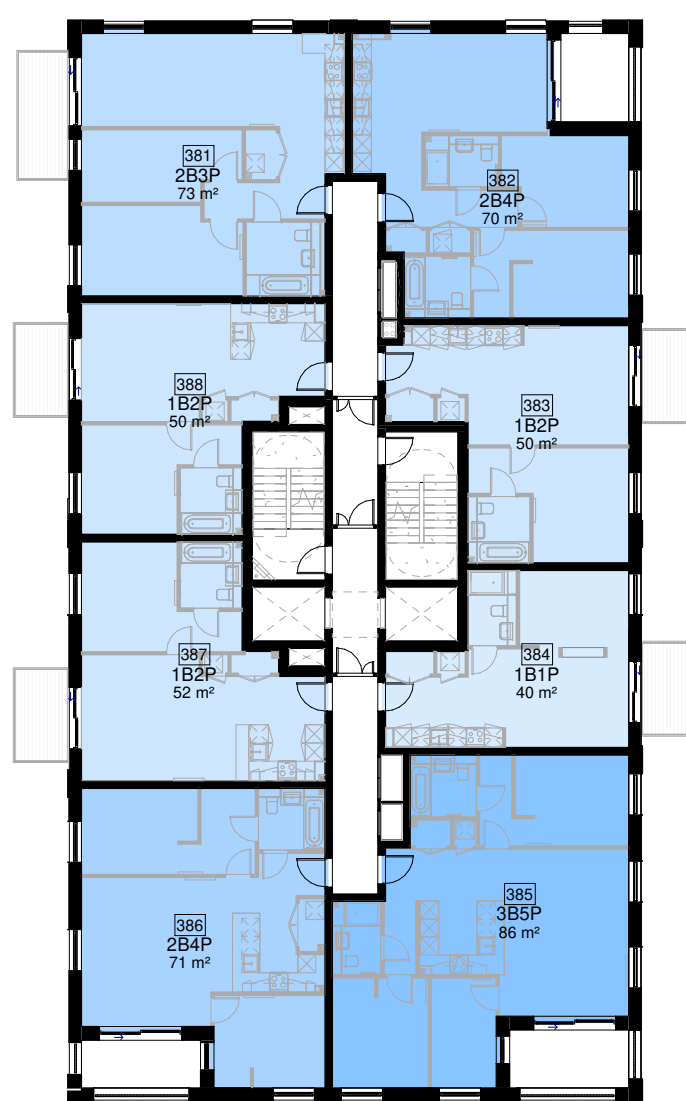
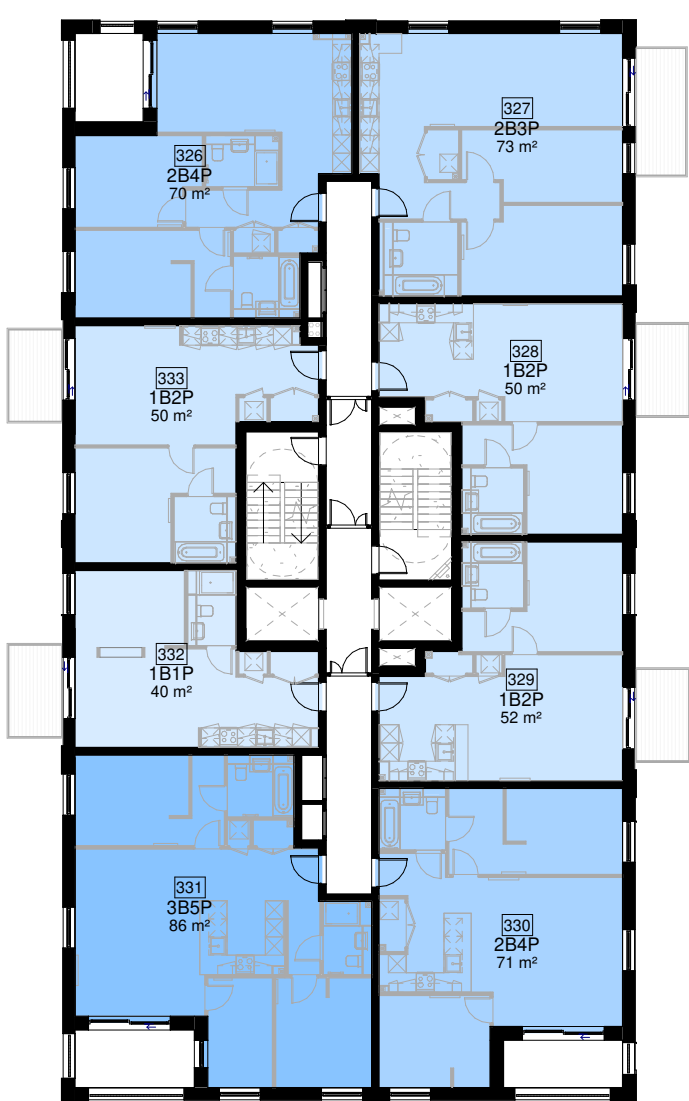
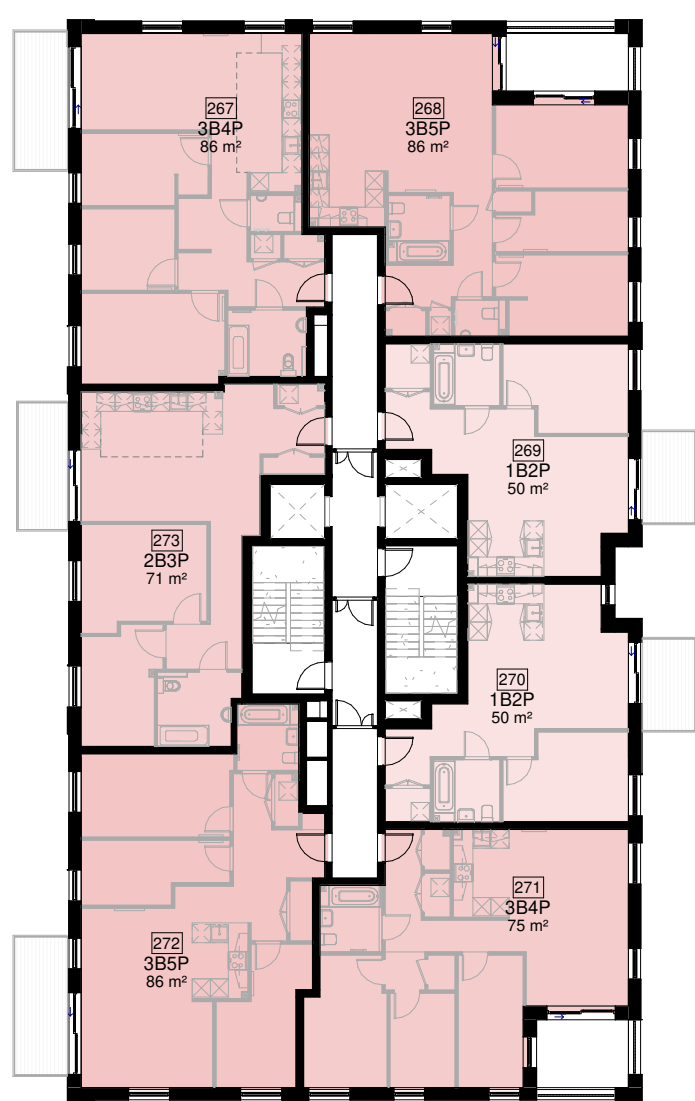
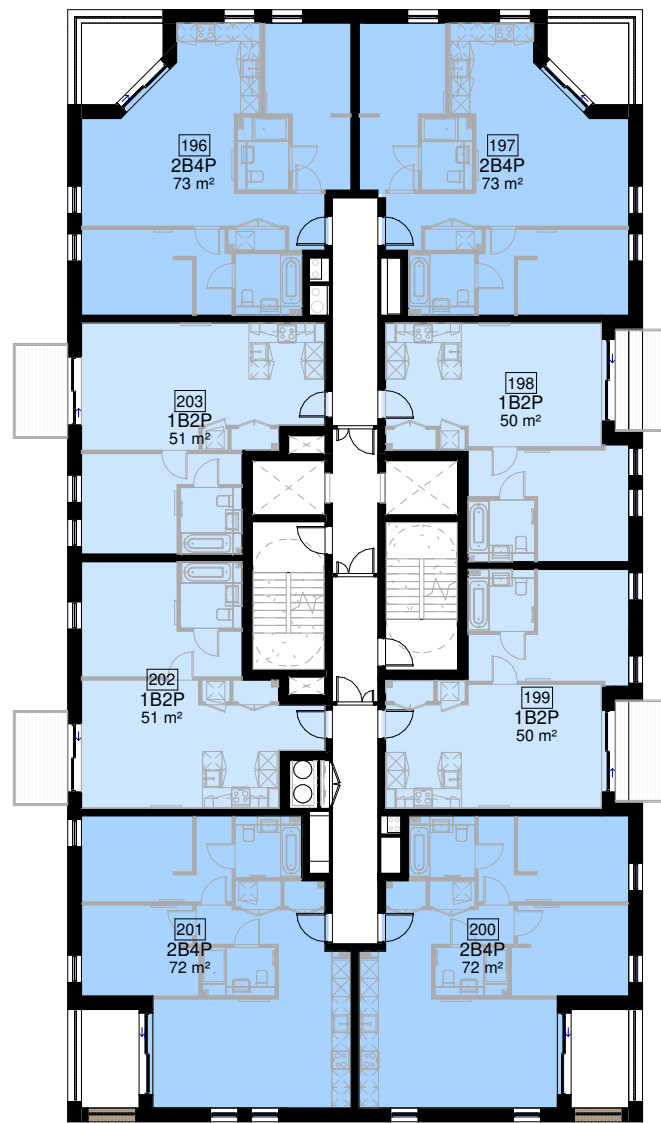


|                          |          |
|--------------------------|----------|
| <input type="checkbox"/> | 1B2P Aff |
| <input type="checkbox"/> | 2B3P Aff |
| <input type="checkbox"/> | 3B4P Aff |
| <input type="checkbox"/> | 3B5P Aff |
| <input type="checkbox"/> | 1B1P Pfs |
| <input type="checkbox"/> | 1B2P Pfs |
| <input type="checkbox"/> | 2B3P Pfs |
| <input type="checkbox"/> | 2B4P Pfs |
| <input type="checkbox"/> | 3B5P Pfs |

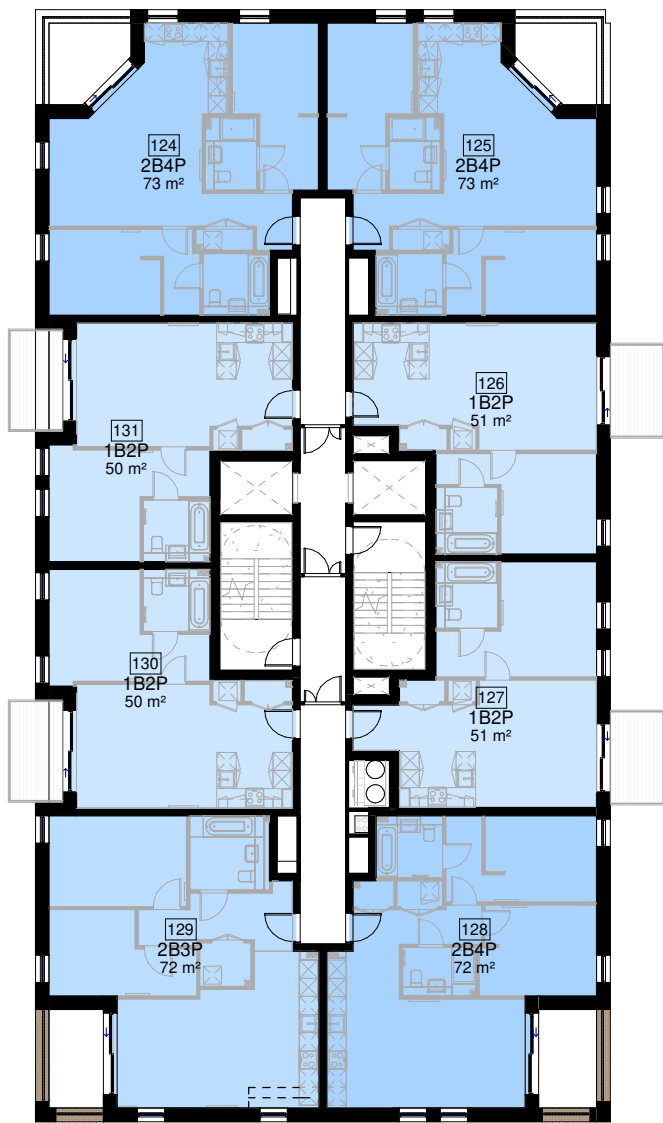

|          |            |                                      |   |
|----------|------------|--------------------------------------|---|
| P03      | 15.08.2022 | 2 Stair Redesign - S73 Submission V2 |   |
| P02      | 06.08.2021 | Section 73 Submission                |   |
| P01      | 04.06.2020 | Updated to LBH Comments              |   |
| Revision | Date       | Description                          | © |

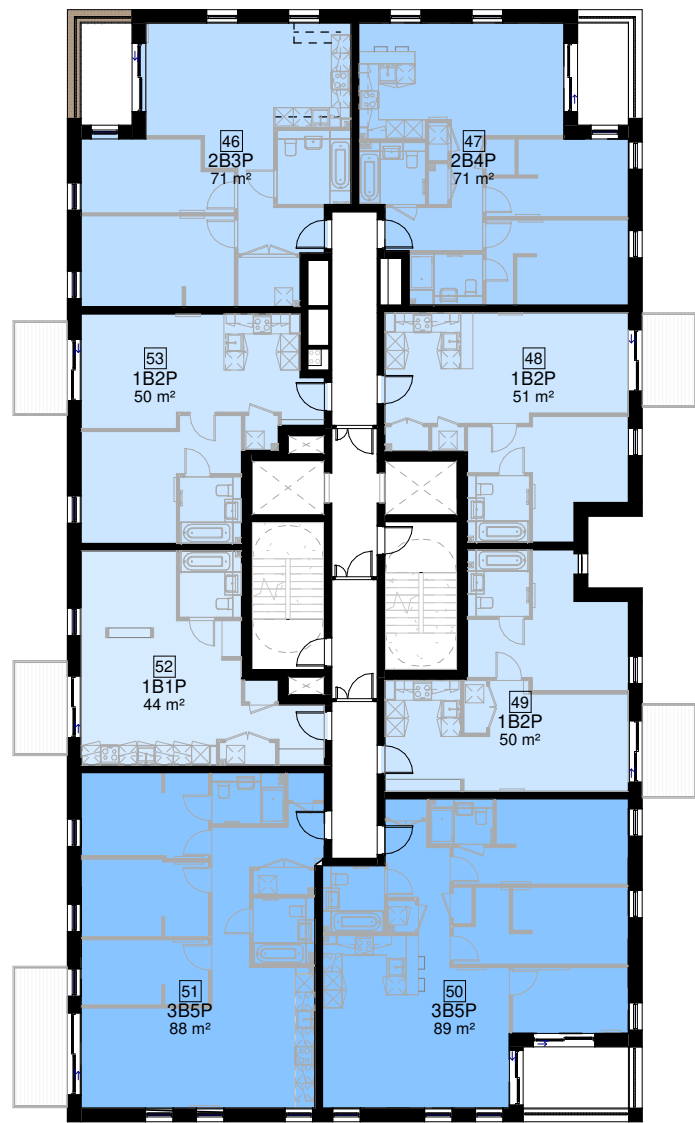

**FRANK  
REYNOLDS  
ARCHITECTS**

22C Shepherdess Walk  
Hoxton  
London  
N1 7LB

T: +44 (0)20 7812 8454

CLIENT

Greysta

PROJECT  
CTC - Stage 3B (2022)

DRAWING NAME  
Sixth Floor Plan

|          |          |             |          |
|----------|----------|-------------|----------|
| STATUS   |          | DATE        |          |
| PLANNING |          | Aug 2022    |          |
| DRAWN BY | CHECK BY | SCALE       | SIZE     |
| CP       | FR       | 1 : 250     | A1       |
| JOB NO.  |          | DRAWING NO. | REVISION |
| 1140     |          | PL006       | P03      |

JR006098-FRA-00-06-DR-A-0007