


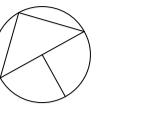

GENERAL NOTES
 1. DO NOT SCALE FROM THIS DRAWING
 2. ALL DIMENSIONS TO BE CHECKED ON SITE
 3. ALL DIMENSIONS ARE IN METRES AND ARE REFERRED TO THE
 ARCHITECT / CONTRACT ADMINISTRATOR



Scale 1:250
 0 5 10 15m
 0 15 30 45ft

P01 15.08.2022 2 Stair Redesign - S73 Submission V2

Revision Date Description ©



FRANK
REYNOLDS
ARCHITECTS

22C Shepherds Walk
Hoxton
London
N1 7LB

T: +44 (0)20 7812 8454

CLIENT
Greystar

PROJECT
CTC - Stage 3 (S73 - 2 Stairs)

DRAWING NAME
Roof Plan

STATUS PLANNING DATE Aug 2022

DRAWN BY	CHECK BY	SCALE	SIZE
CP	FR	1 : 250	A1

JN00899 FRA-01-01-DRA-A-001
 JOB NO. 1140 DRAWING NO. PL010 REVISION P01