


Level 2 - Overlooking mitigation
1 : 50

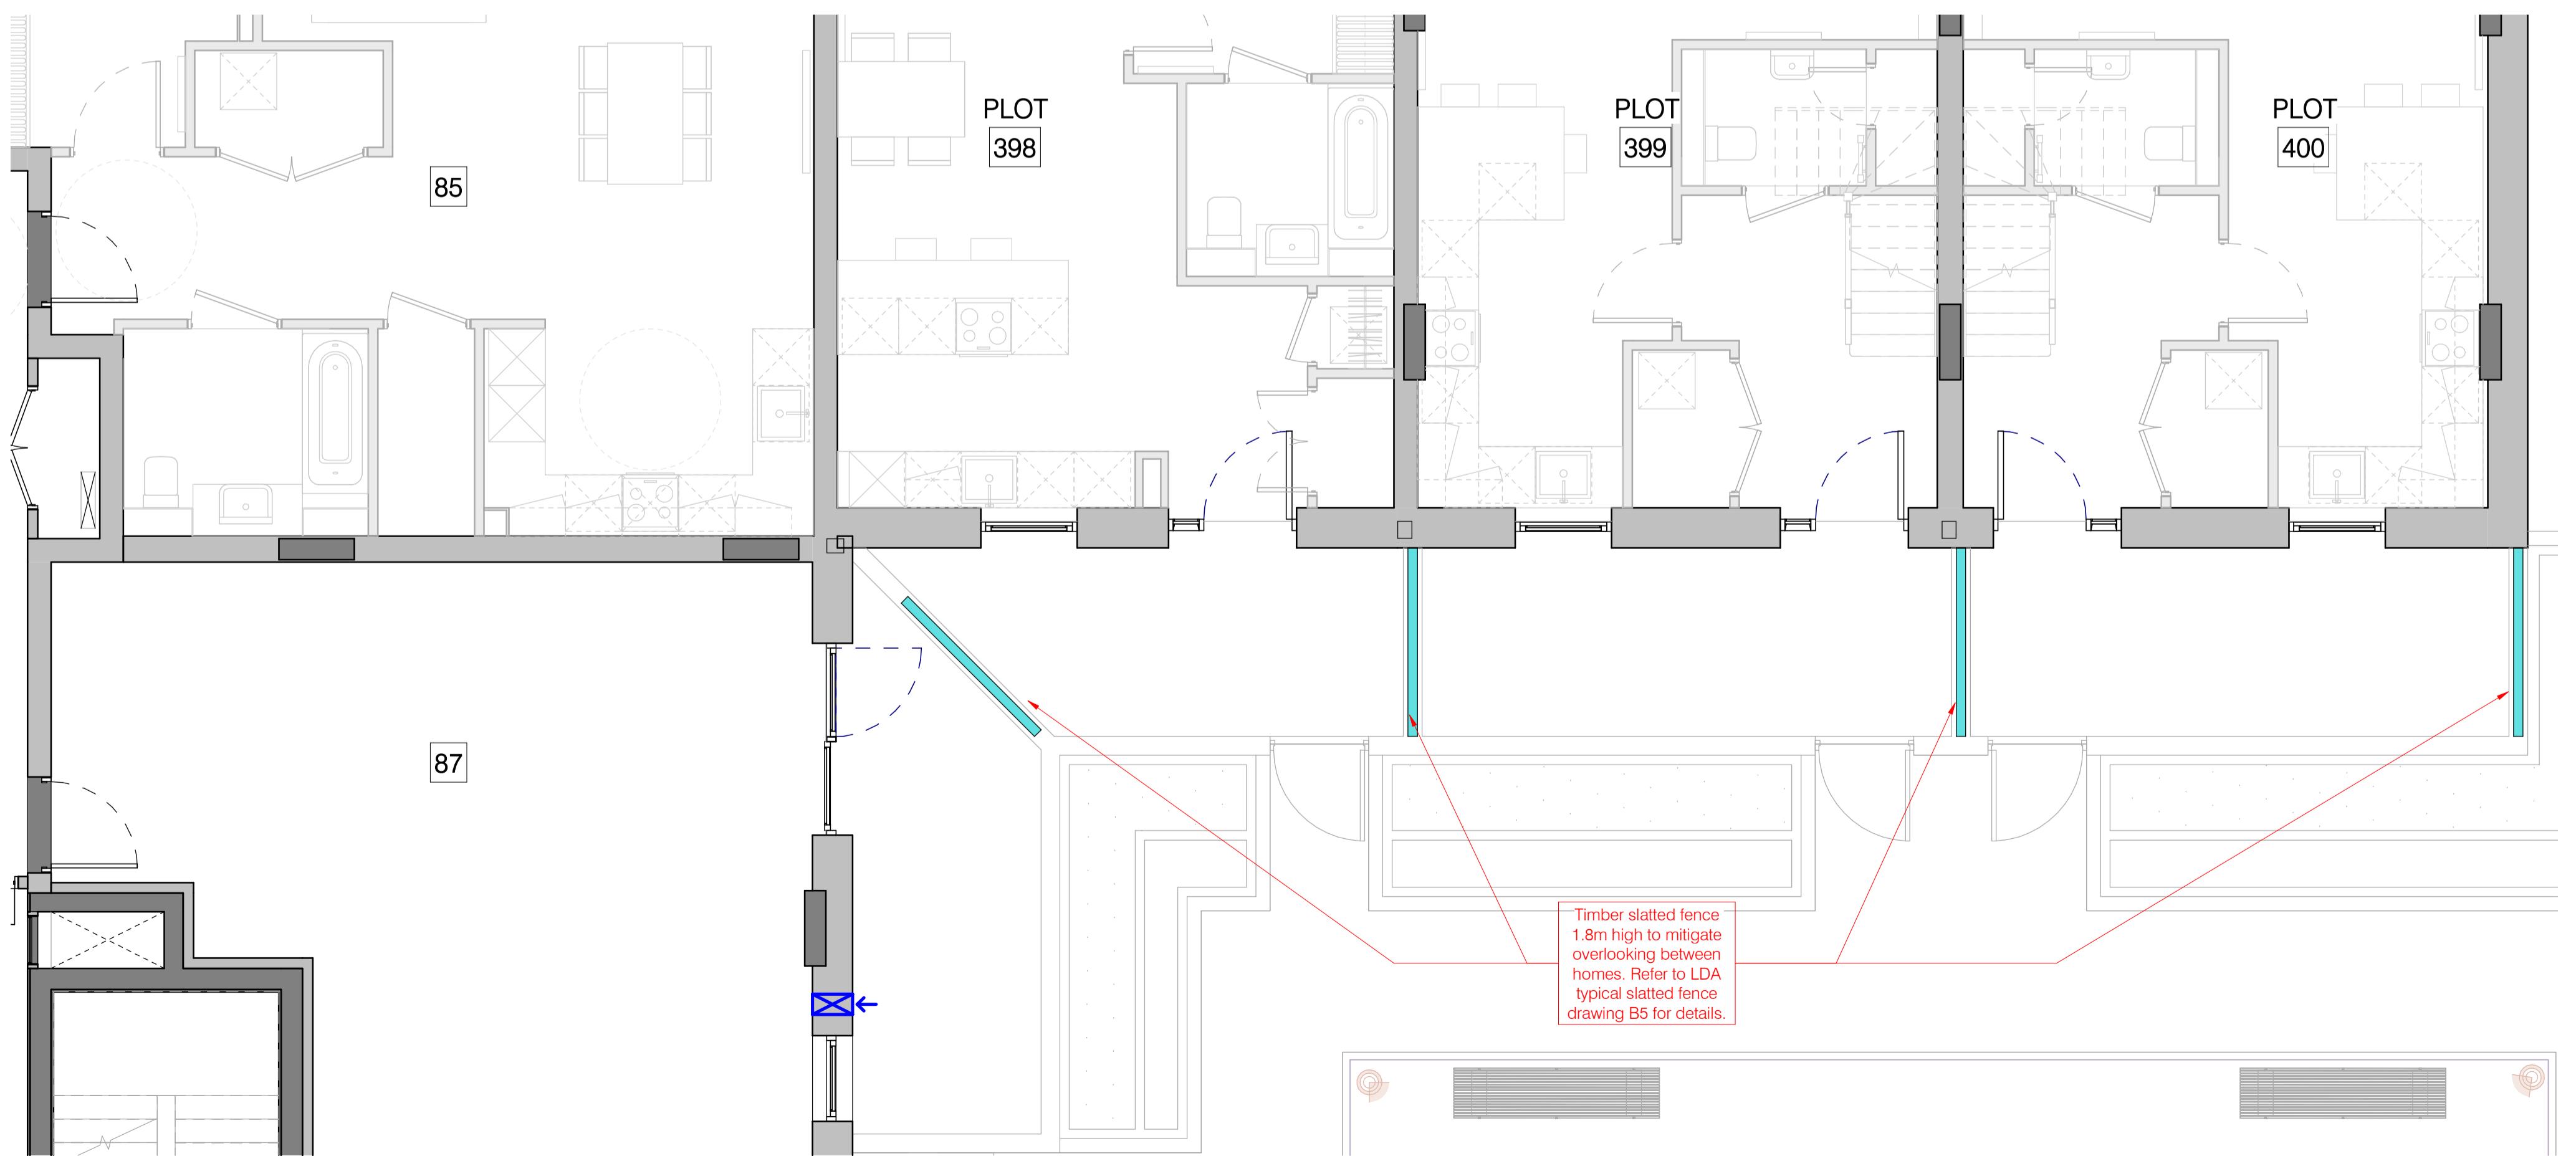

Podium Level - Overlooking mitigation
1 : 50

ADVISORY NOTES
1. DO NOT SCALE FROM THIS DRAWING
2. ALL DIMENSIONS TO BE CHECKED ON SITE
3. ANY DISCREPANCIES SHOULD BE REPORTED TO THE
PROJECT TEAM OR THE PROJECT ADMINISTRATOR

CDM REGULATIONS
ALL CURRENT DRAWINGS, SCHEDULES AND SPECIFICATIONS
FOR THIS PROJECT ARE TO BE READ IN CONJUNCTION WITH THE
PROJECT'S CDM WORK ASSESSMENT DOCUMENT

PROJECT SPECIFICATION
ALL NAMED BUILDING PRODUCTS (E.G. ANCON ST1 WALL TIE) MUST
BE INSTALLED IN ACCORDANCE WITH MANUFACTURER'S
RECOMMENDED PRACTICES, CERTIFICATES, RELATIVE AGREEMENT
AND PROJECT SPECIFIC REQUIREMENTS

**WHERE GENERIC PRODUCTS ARE SPECIFIED OR ANNOTATED ON
THE DRAWINGS, THE CONTRACTOR IS RESPONSIBLE FOR
ENSURING THE SUITABILITY OF THE SELECTED
PRODUCT OR SYSTEM**

EXTERNAL FAÇADE MATERIALS
ALL MATERIALS USED IN THE EXTERNAL FAÇADE ARE TO BE OF
EUROPEAN CLASSIFICATION A2sl, Bfl-s1, IN ACCORDANCE WITH
EUROPEAN STANDARD EN 13501-5. EXEMPTIONS FROM THE
EXEMPTIONS AS LISTED IN REGULATION 7 OF APPROVED
DOCUMENTS

MEMBRANE USED AS PART OF THE EXTERNAL WALL
CONSTRUCTION ABOVE GROUND LEVEL SHOULD ACHIEVE A
MINIMUM OF CLASS B-s1,d0

P1 04.09.2023 First Issue
Rev Date Description
©

FRA 22C Shepherds Walk, London N1 7LB
CLIENT T: +44 (0)20 7812 8464
JJ Rhatigan JJ Rhatigan
PROJECT Building Contractors
Crown Trading Centre

DRAWING NAME PC 40 - Overlooking
Mitigation measures
DRAWN PRELIMINARY DATE APRIL 23
CP CHECKED AD SCALE 1 : 50 SIZE A1
JOB NO. 1177 DRAWING NO. 07001 REV P1
CTC-FRA-ZZ-XX-DR-A-07001