


ELECTRICAL SERVICES ARE TO BE CO-ORDINATED WITH INTERIOR DESIGN LAYOUT

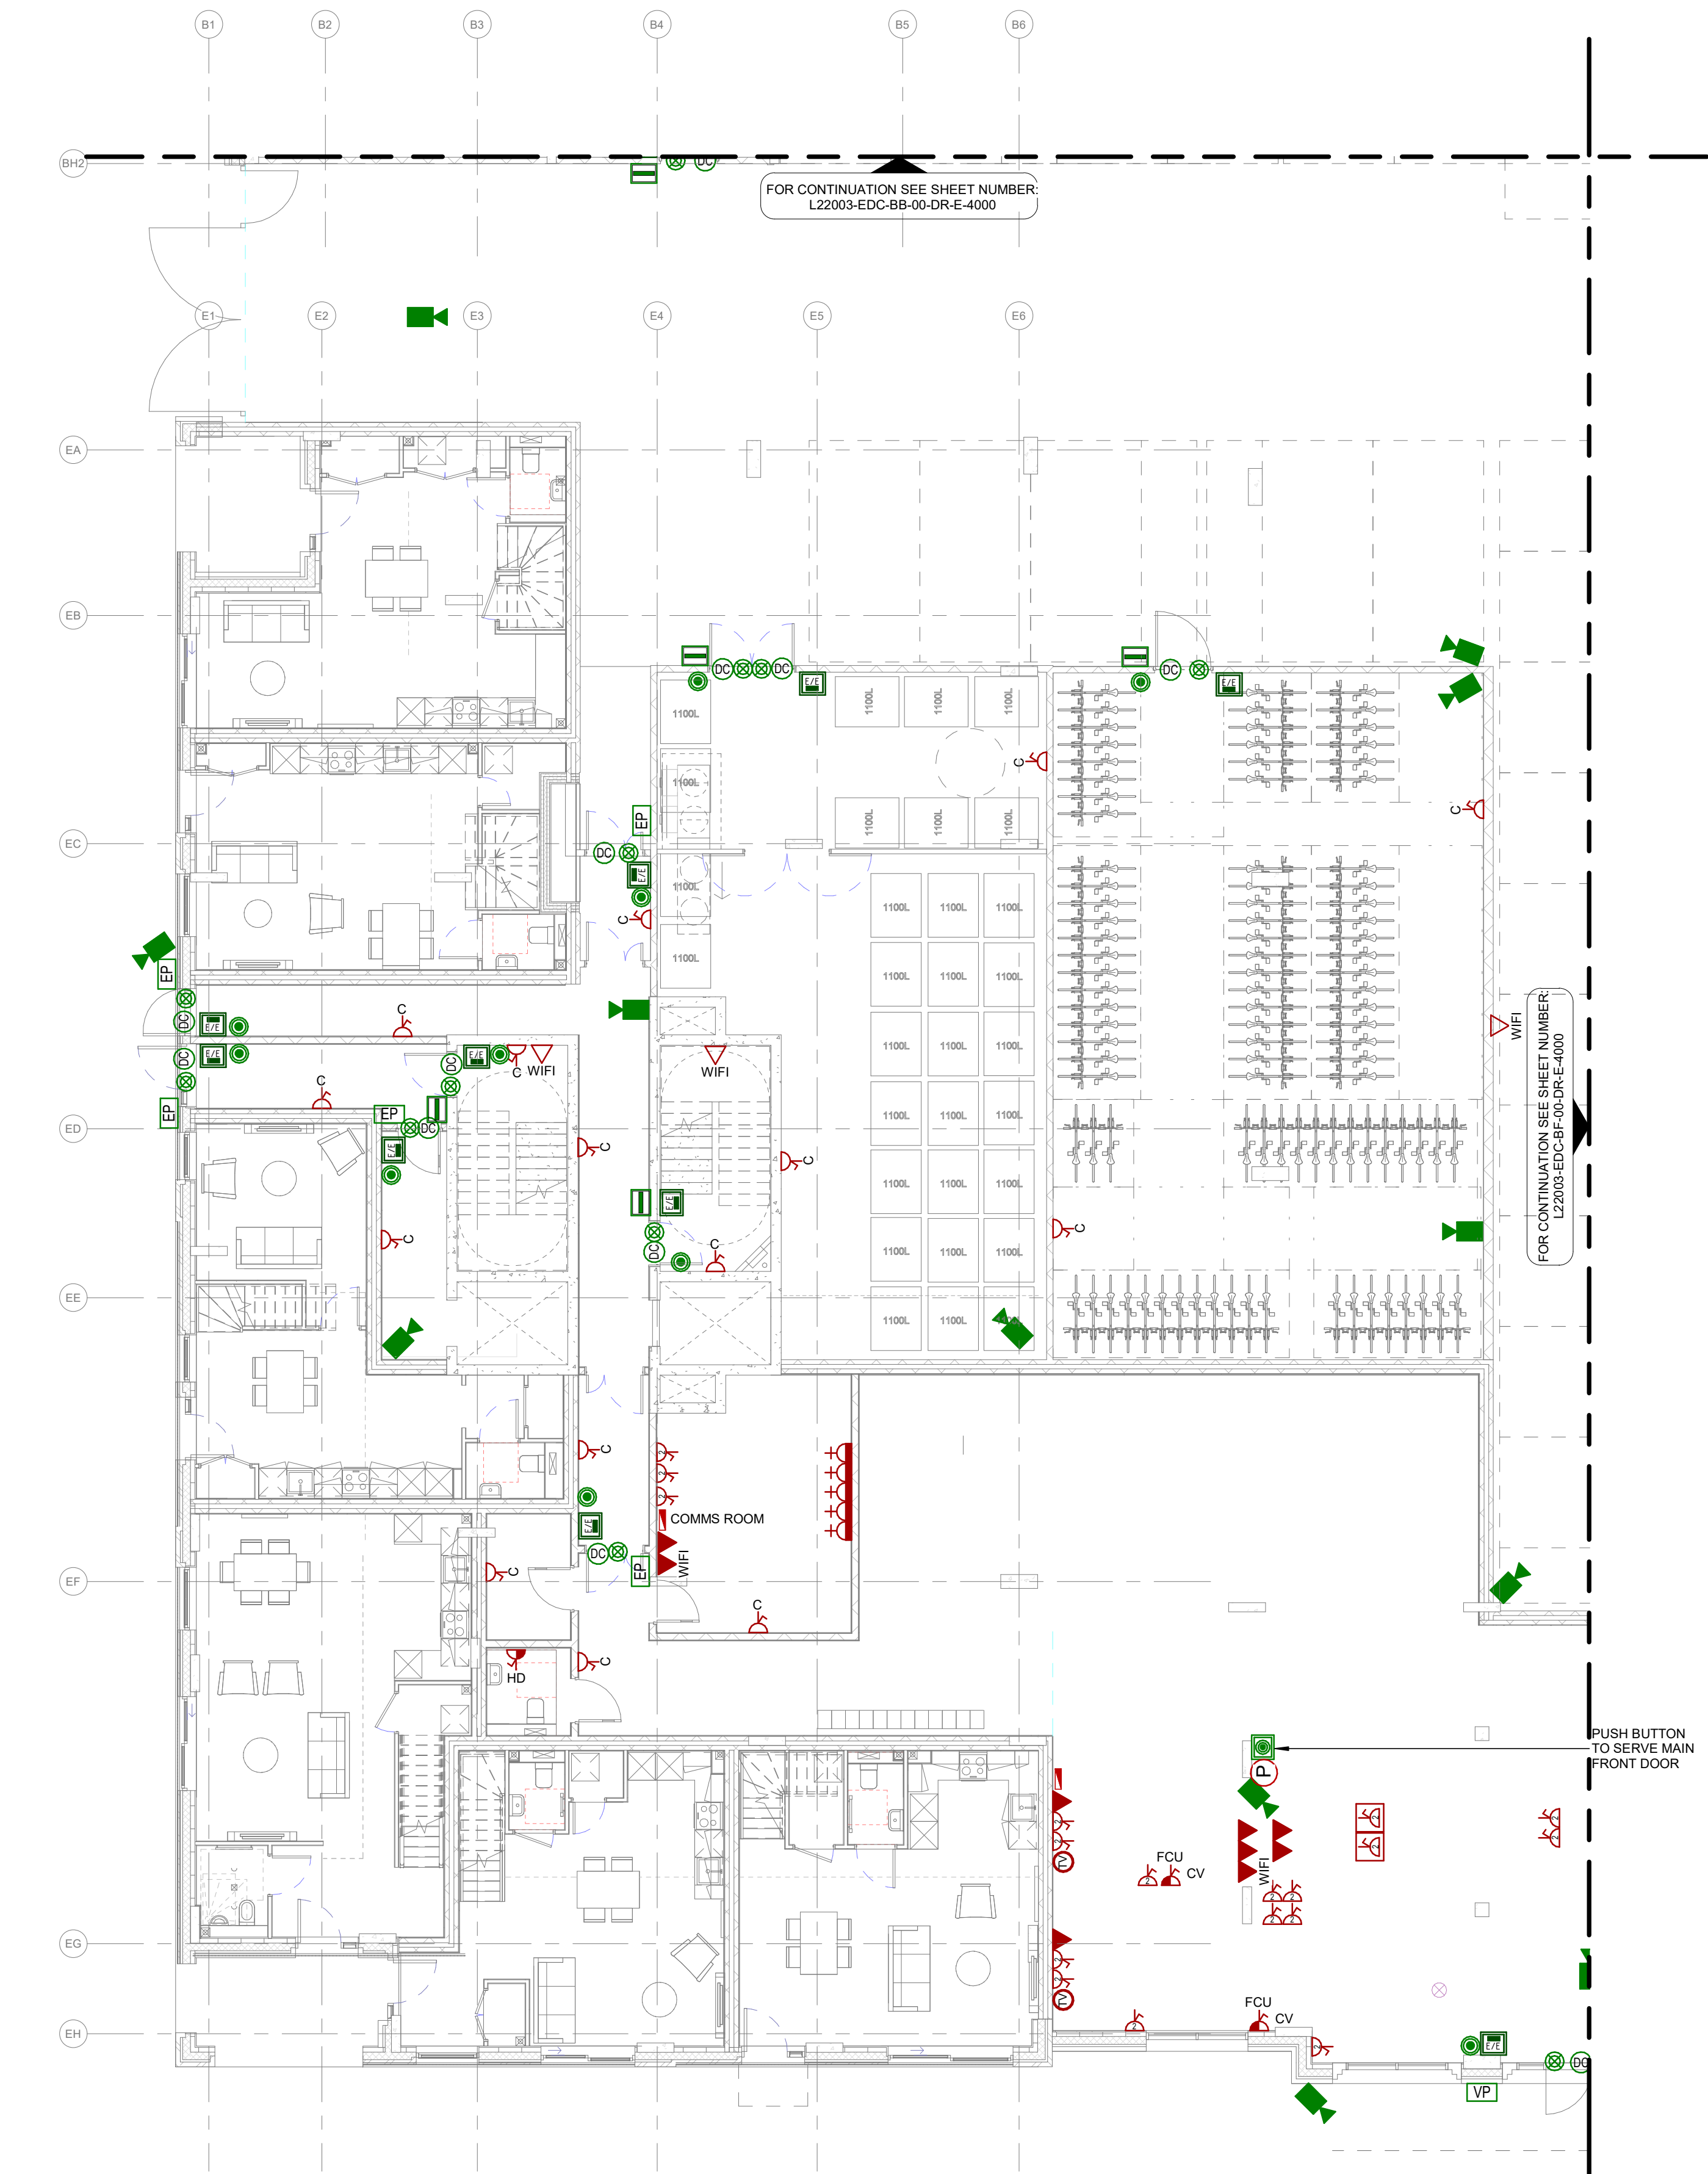

1 Block E - Ground Floor - General Services Layout  
1 : 100

NOTES

- THIS DRAWING IS TO BE READ IN CONJUNCTION WITH ALL DRAWINGS, SPECIFICATION, SCHEDULES ETC. PRODUCED BY THE MEP CONSULTANT'S AND WIDER DESIGN TEAM.
- ALL DIMENSIONS IN MILLIMETERS UNLESS OTHERWISE STATED.
- DO NOT SCALE. WORK TO MEASURED DIMENSIONS ONLY. ALL DIMENSIONS & LEVELS ARE TO BE CHECKED BY THE CONTRACTOR ON SITE PRIOR TO WORK COMMENCING.
- THE INFORMATION ON THIS DRAWING IS INDICATIVE ONLY OF THE DESIGN INTENT. THE CONTRACTOR SHOULD USE THIS AS A BASIS ONLY FOR THE DESIGN DEVELOPMENT & PRODUCTION OF WORKING DRAWINGS FOR SITE USE.
- ANY DISCREPANCIES, ERRORS OR OMISSIONS ARE TO BE CLARIFIED WITH THE RELEVANT ENGINEER AT THE EARLIEST OPPOTUNITY.
- ALL WORKS ARE TO BE IN ACCORDANCE WITH THE CURRENT RELEVANT REGULATIONS, BUILDING REGULATIONS, BRITISH STANDARDS, ACCEPTED CODES OF PRACTICE & TRADE ASSOCIATION REQUIREMENTS.
- IT IS THE ELECTRICAL CONTRACTOR'S RESPONSIBILITY TO LIAISE WITH THE MAIN CONTRACTOR & ALL OTHER TRADES TO ENSURE THE CO-ORDINATION OF WORKS TO SUIT PROGRAM CONTRACTS & AVOID CLASHES.
- ACCESS STRATEGY TO BE AGREED BY ARCHITECT.
- PLEASE REFER TO ELECTRICAL SERVICES RISER LAYOUT DRAWING FOR EQUIPMENT, DATA AND POWER SUPPLY REQUIREMENTS.

LEGEND

- LLDB LANDLORDS TPN DISTRIBUTION BOARD
- RY RYEFIELD BOARD
- MAIN PANELBOARD
- MCP MECHANICAL CONTROL PANEL
- UNSWITCHED FUSED SPUR
- GSM UNSWITCHED FUSED SPUR (GLOBAL SYSTEM FOR MOBILE)
- SWITCHED FUSED CONNECTION UNIT
- C CLEANERS SOCKET OUTLET
- 13A TWIN SWITCHED OUTLET
- 13A SINGLE SWITCHED OUTLET
- 13A SINGLE UNSWITCHED OUTLET
- 13A TWIN SWITCHED SOCKET FLOOR MOUNTED
- COMMANDO SOCKET
- SPN ISOLATOR
- TPN ISOLATOR
- P PANIC BUTTON
- D/T DATA / TELEPHONE OUTLET
- WIFI WIFI ACCESS POINT
- TWIN DATA OUTLET
- TV POINT
- EVACUATION ALERT SOUNDER
- VEP VEHICLE ENTRY
- EP AUDIO ENTRY PHONE
- VP VIDEO ENTRY PHONE
- EAP EVACUATION ALARM PANEL
- DC DOOR CONTACT
- CCTV CAMERA
- ELECTRIC STRIKE / MAGLOCK
- EMERGENCY DOOR RELEASE BREAK GLASS UNIT
- DOOR RELEASE & EMERGENCY EXIT BUTTON
- PROXIMTY FOB READER
- E/E DOOR RELEASE EXIT BUTTON

T01	09.09.2022	STAGE 3 ISSUE	JM	JT
Rev	Date	Description	Orig	App



Name of Job  
CROWN TRADING CENTRE HAYES

Title of Drawing  
BLOCK E - GROUND FLOOR - GENERAL SERVICES LAYOUT

Drawing No:  
L22003-EDC-BE-00-DR-E-4000

Scale @ A1	Model Manager	Project Manager
1 : 100	RT	JT

**Mechanical & Electrical Consulting Engineers**

**EDC**

Cork Office  
Tel: +353 (0)21 4280476, email: info@edcengineers.com

Dublin Office  
Tel: +353 (0)1 5313693, email: info@edcengineers.com

London Office  
Tel: +44 (0)203 0040062, email: info@edcengineers.com

www.edcengineers.com