


13
2061 PODIUM: RAISED KERB (125mm upstand)

For use on podium to provide an edge between hard landscape and planting.

- Kerb - Type: Pre-cast concrete kerb with natural aggregate finish
Ref: 'Meltone Black Fleck' MTCS1FL
Laid: flush on side with treated finish facing up
Size: 125 * 235 * 914mm
Supplier: Brett Landscaping
- Mortar bed - 20mm Mortar bed to BS 7533-6 1999 Para 4.
- Foundation - Kerb on 70mm Grade ST2 concrete bed & haunch to BS 7263 Part 1 1994
Notes - If the kerb is chamfered then cut on the angle (as indicated on GA).
Mortar joint to be flush and in same colour as the kerb.
Refer to engineers drawings for foundation details.

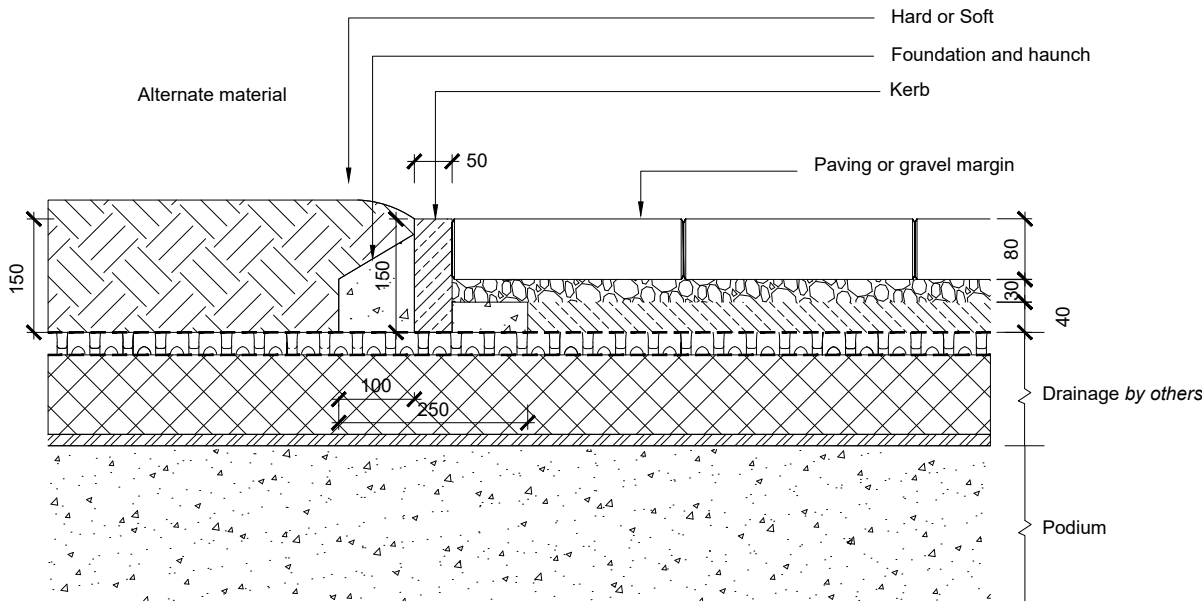

14
2061 PODIUM: FLUSH KERB

- Kerb - Type: Pre-cast concrete kerb with natural aggregate finish
Ref: 'Meltone Black Fleck' MTF150FL
Laid: flush
Size: 50 * 150 * 914mm
Supplier: Brett Landscaping
- Mortar bed - 20mm Mortar bed to BS 7533-6 1999 Para 4.
- Sub-base - Edging Grade ST2 concrete haunch to BS 7263 Part 1 1994

NOTE:
Refer to engineers drawings for foundation details.

CDM Regulations 2015

ALL current drawings and specifications for the project must be read in conjunction with the Designer's Hazard and Environmental Assessment Record.

notes

- The contractor is responsible for checking dimensions, tolerances and references. Any discrepancy to be verified with the Architect before proceeding with the works.
- Where an item is covered by drawings to different scales the larger scale drawing is to be worked to.

P1	ISSUED FOR PLANNING	13.02.23
REV	AMENDMENT	DATE

Client:
GREYSTAR

GREYSTAR™
The Global Leader in Rental Housing

Project:
CROWN TRADING CENTER, HAYES, LONDON

Title:
DETAILS - KERBS 02 (PODIUM)

Scale: 1:10 A1	Date FEB 2023
	Drawn DS
	Checked PW



Drawing no. L1115 - 3.1 - 2061

Job no. L1115	Revision. P1
------------------	-----------------