



Series 000 Legend

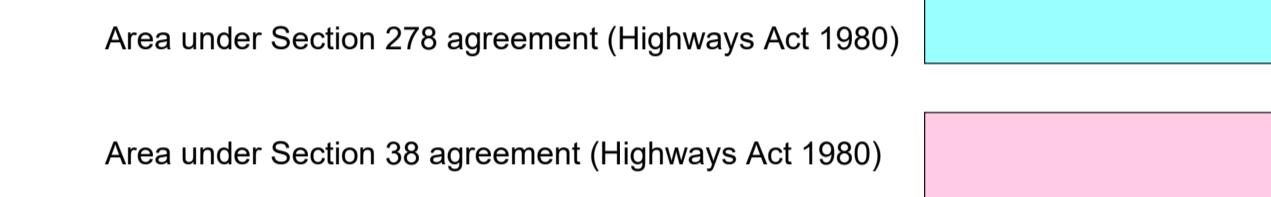

Site Boundary/Extent of s278 & s38 works

Assumed Existing Highway Boundary

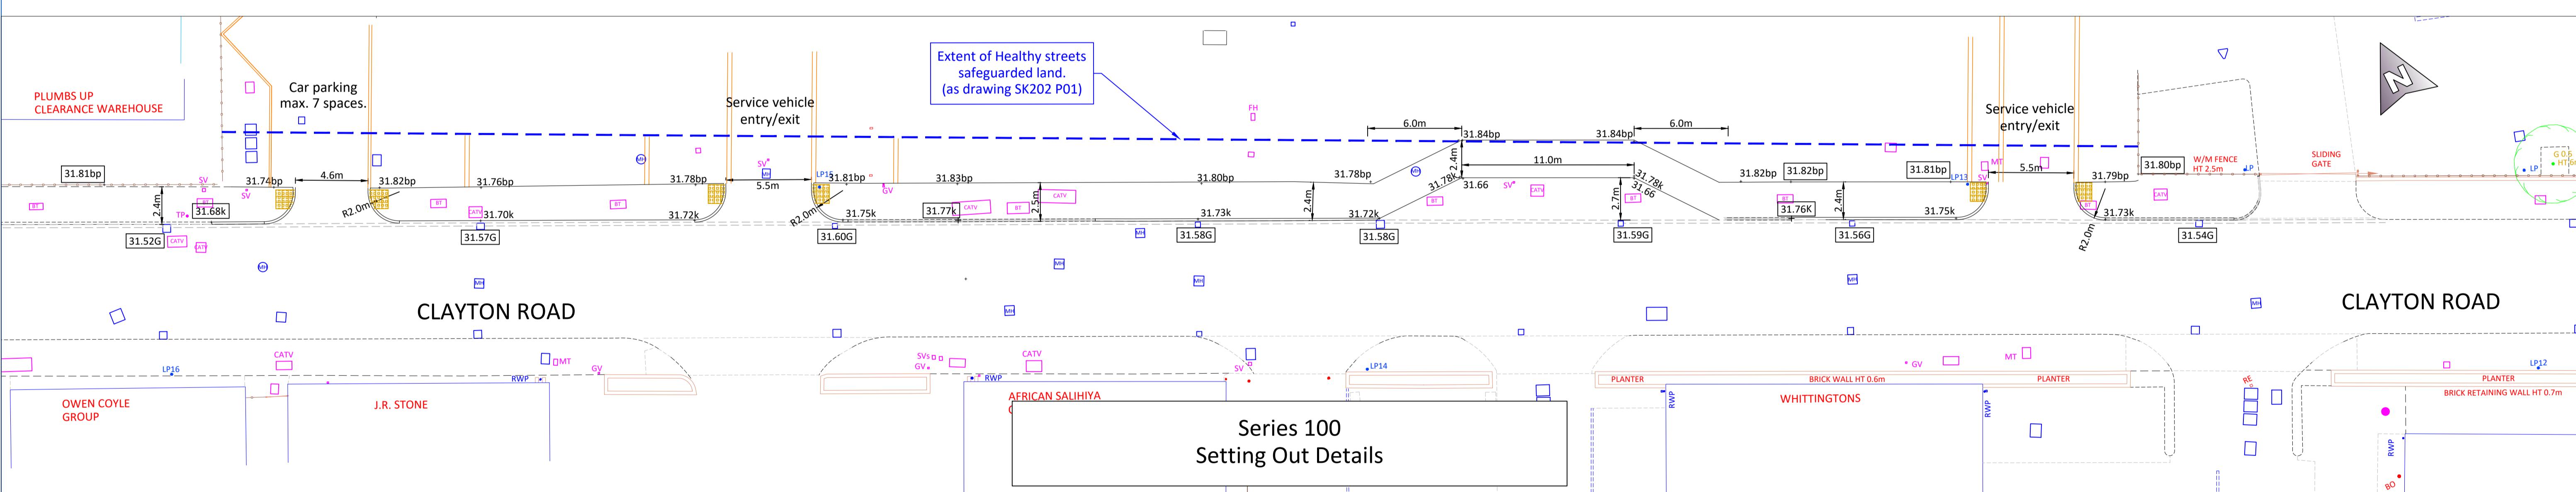


Series 100 - Legend

1. All Dimensions in metres unless otherwise stated
 2. Setting out co-ordinates are based on OS grid system.
 3. All levels are in metres above ordnance datum.
 4. Any discrepancies to be immediately notified to the Engineer.
 5. All levels to tie in existing surfaces. Kerb checks to be in accordance with standard drawings and/or as specified.

Tactile paving flags BUFF. Minimum 2 flags depth in line of footway.

31.80bp

31.80bp

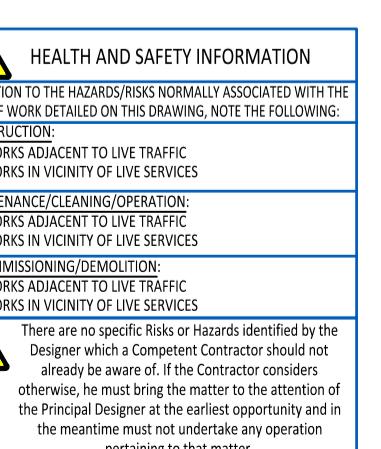

Disclaimers:
 i. This drawing is copyright and must not be copied in part or in whole unless agreed in writing by Local Transport Projects Ltd.
 ii. The contractor should be made to the project drawing register to ensure the latest drawing is being referred to.
 iii. All dimensions are to be checked by the contractor prior to commencement of work. Any discrepancy shall be reported immediately to Local Transport Projects Ltd.
 iv. All dimensions are to be checked in accordance with local authority, statutory authority and health & safety requirements & regulations.
 v. This drawing is produced to be printed and read in colour. Reproduction in black and white may prevent correct interpretation of some aspects.
 vi. Based on a topo provided by the Client (dated 2019).

All highway works shall comply with the current edition of Highways England's Specification for Highway Works* and the 'Department for Transport's Design Manual for Roads and Bridges' except as modified hereinafter, and the appropriate Local Authority Specification.

0	-	-	-
Rev	Date	By	Chk
Client	AECOM		
Project	Proposed Mixed-Use Development, Crown Trading Centre, Clayton Road, Hayes, London Borough of Hillingdon		
Title	Series 000 & 100 Agreement Areas & Setting Out		
local transport projects	traffic engineering and transport planning		
INSTITUTE OF HIGHWAY ENGINEERS	ARMSTRONG HILLINGDON		
25 000	ARMSTRONG HILLINGDON		
HAZ	ARMSTRONG HILLINGDON		
01483 679 911	ARMSTRONG HILLINGDON		
www.localtransport-projects.co.uk	ARMSTRONG HILLINGDON		
10 10 22	ARMSTRONG HILLINGDON		
Drawn KW	Date	10 10 22	
Checked TK	Approved TK		
Status	1 : 200		
FOR APPROVAL			
Drawing number	Job	Drawing	Issue
LTP/3770 / C2 / 01	01	0	0