


Grand Union Canal

- NOTES:
1. ALL DIMENSIONS ARE IN MILLIMETERS (mm) ALL LEVELS ARE IN METERS (m).
 2. DO NOT SCALE FROM DRAWINGS, WORK TO FIGURED DIMENSIONS ONLY.
 3. THIS DRAWING IS TO BE READ IN CONJUNCTION WITH ALL RELEVANT ARCHITECTS, ENGINEERS AND SPECIALISTS DRAWINGS, THE SPECIFICATION AND THE CONTRACT DOCUMENTS.
 4. ALL WORK IS TO COMPLY WITH THE RELEVANT EUROCODES, CODES OF PRACTICE AND THE BUILDING REGULATIONS.
 5. ANY DISCREPANCIES BETWEEN THE ARCHITECTS AND THE ENGINEERS DRAWINGS TO BE BROUGHT TO THE ATTENTION OF THE DESIGN TEAM.
 6. ALL SETTING OUT TO BE VERIFIED WITH THE ARCHITECT PRIOR TO COMMENCEMENT OF SITE CONSTRUCTION.
 7. WORKS TO ENSURE THE STRUCTURAL STABILITY OF ALL ELEMENTS IN THEIR TEMPORARY STATE DURING CONSTRUCTION TO BE THE RESPONSIBILITY OF THE CONTRACTOR.

KEY:

Key

- + 31.80 Proposed finished levels
- + (31.80) Interpolated existing spot levels
- FFL 31.800 Proposed finished floor level
- 31.75 Existing (pre-demolition) levels
- New drainage channel.
- New gully.

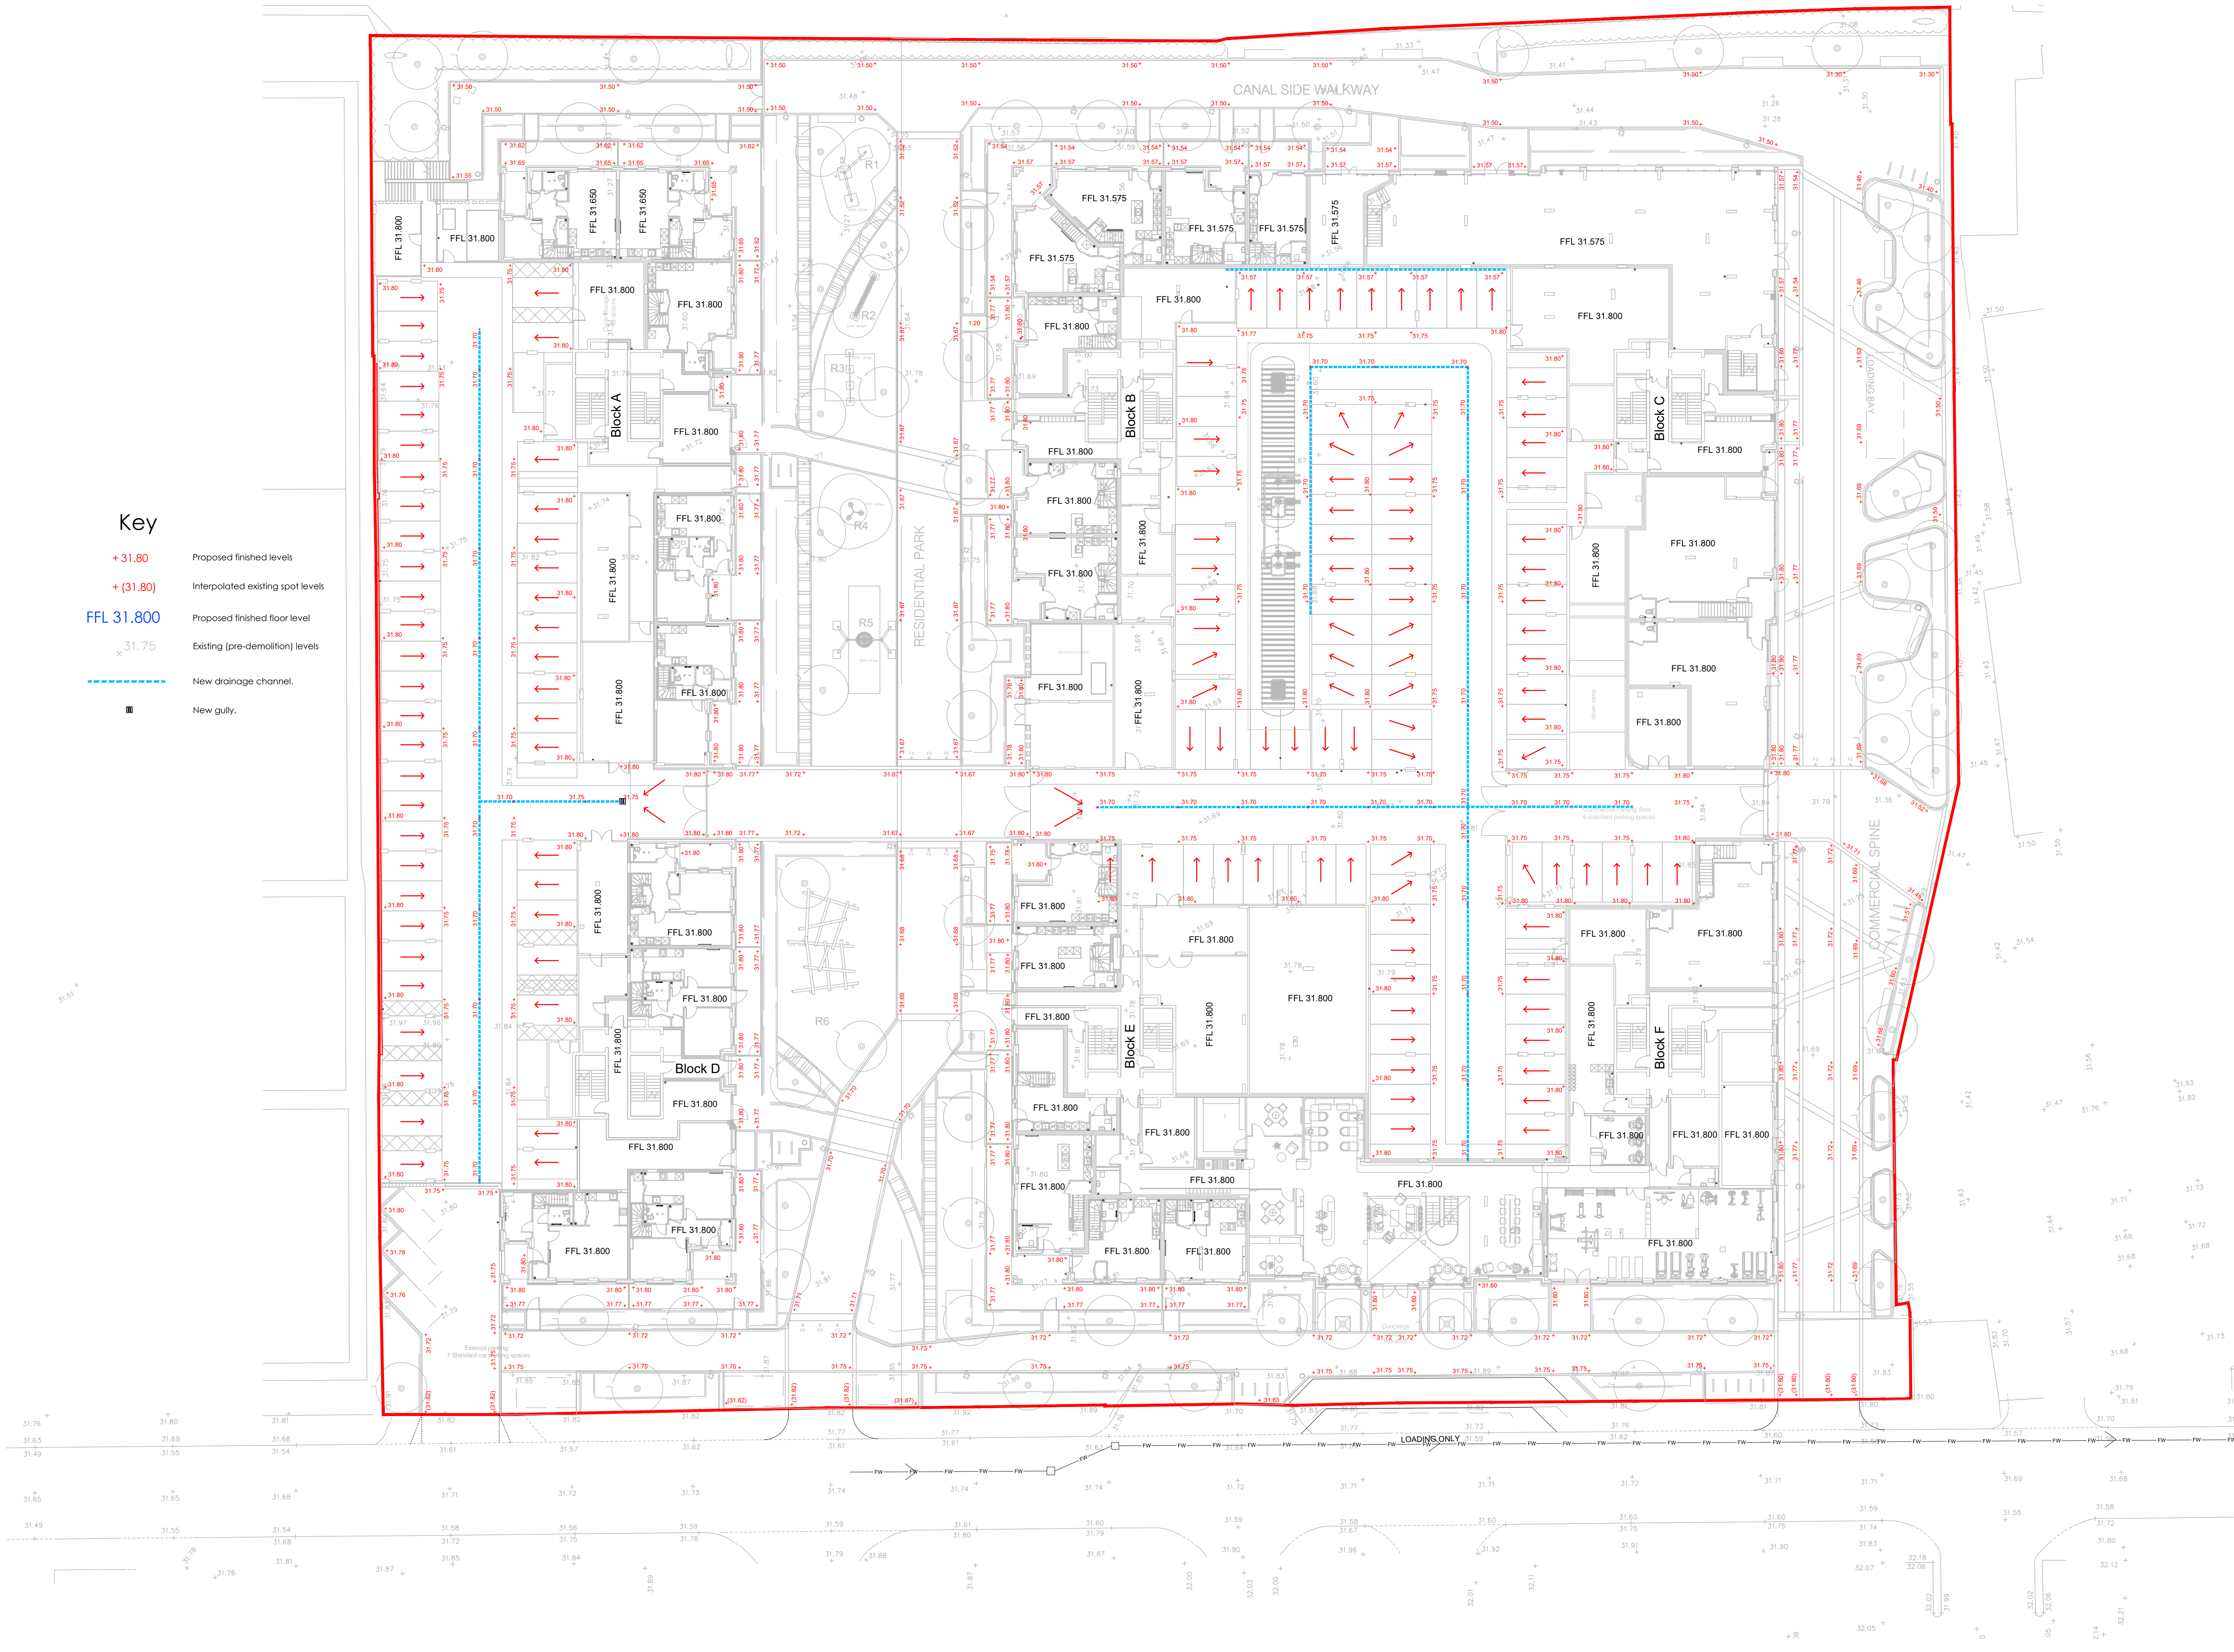

T03	13.02.23	BM/PT	ISSUED FOR CONDITION CLEARANCE
T02	26.09.22	DC/PT	REISSUED FOR STAGE 3B
T01	27.05.22	BM/PT	TENDER ISSUE
P02	12.08.21	BM/PT	SITE LAYOUT AND LEVELS REVISED
P01	25.05.21	DC/PT	PRELIMINARY ISSUE

REV	DATE	DRAWN/CHK	REVISION INFO

STATUS: TENDER

CLIENT: GREYSTAR

PROJECT:

Crown Trading Centre
Hayes, UB3 1DU

DRAWING TITLE:
Proposed Finish Levels

JOB NUMBER:	SCALE AT A1:	REV. STATUS:
SE1560	1:250	S1
DRAWING NUMBER:		REVISION:
JR006098-ISS-XX-ZZ-DR-C-3007T03		

LONDON 20 IRONMONGER LANE | LONDON | EC2V 8EP | UK
T: +44 (0)207 600 2912
BRISTOL 89-95 REDCLIFFE STREET | BRISTOL | BS1 6LU | UK
T: +44 (0)117 922 7039
MANCHESTER COMMERCIAL WHARF | 6 COMMERCIAL STREET
MANCHESTER, M15 4PZ | UK
T: +44 (0)845 643 2741
www.iesigroup.com

IESIGROUP