

ADVISORY NOTES

- DO NOT SCALE FROM THIS DRAWING
- ALL DIMENSIONS TO BE CHECKED ON SITE
- ANY DISCREPANCIES SHOULD BE REPORTED TO THE ARCHITECT / CONTRACT ADMINISTRATOR

CDM REGULATIONS

ALL CURRENT DRAWINGS, SCHEDULES AND SPECIFICATIONS FOR THIS PROJECT ARE TO BE READ IN CONJUNCTION WITH THE PROJECT SPECIFIC DESIGNERS RISK ASSESSMENT DOCUMENT

PRODUCT SPECIFICATION

ALL NAMED BUILDING PRODUCTS (E.G. ANCON ST1 WALL TIE) MUST BE INSTALLED IN ACCORDANCE WITH MANUFACTURERS RECOMMENDATIONS, TEST CERTIFICATES, RELATIVE AGREEMENTS AND PROJECT SPECIFIC REQUIREMENTS

WHERE GENERIC PRODUCTS ARE SPECIFIED OR ANNOTATED ON THE DRAWINGS, THE CONTRACTOR IS RESPONSIBLE FOR ENSURING COMPATIBILITY AND SUITABILITY OF THE SELECTED PRODUCT OR SYSTEM


EXTERNAL FACADE MATERIALS

ALL MATERIALS USED IN THE EXTERNAL FACADE ARE TO BE OF EUROPEAN CLASSIFICATION A2-s1, d0 OR A1, IN ACCORDANCE WITH BS EN 13501-1:2007+AT:2009, UNLESS IDENTIFIED AS ONE OF THE EXEMPTIONS AS LISTED IN REGULATION 7 OF APPROVED DOCUMENT B.

MEMBRANES USED AS PART OF THE EXTERNAL WALL CONSTRUCTION ABOVE GROUND LEVEL SHOULD ACHIEVE A MINIMUM OF CLASS B-SL-25



Scale 1:250

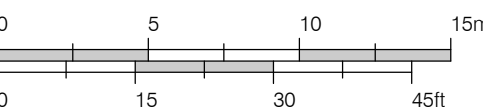

Legend

- 1B2P Aff
- 2B3P Aff
- 3B4P Aff
- 3B5P Aff
- 1B1P Pfs
- 1B2P Pfs
- 2B3P Pfs
- 2B4P Pfs
- 3B5P Pfs

