


1. LOCAL AUTHORITY APPROVAL  
 2. ALL DIMENSIONS TO BE VERIFIED ON SITE  
 3. ALL DIMENSIONS TO BE VERIFIED ON SITE

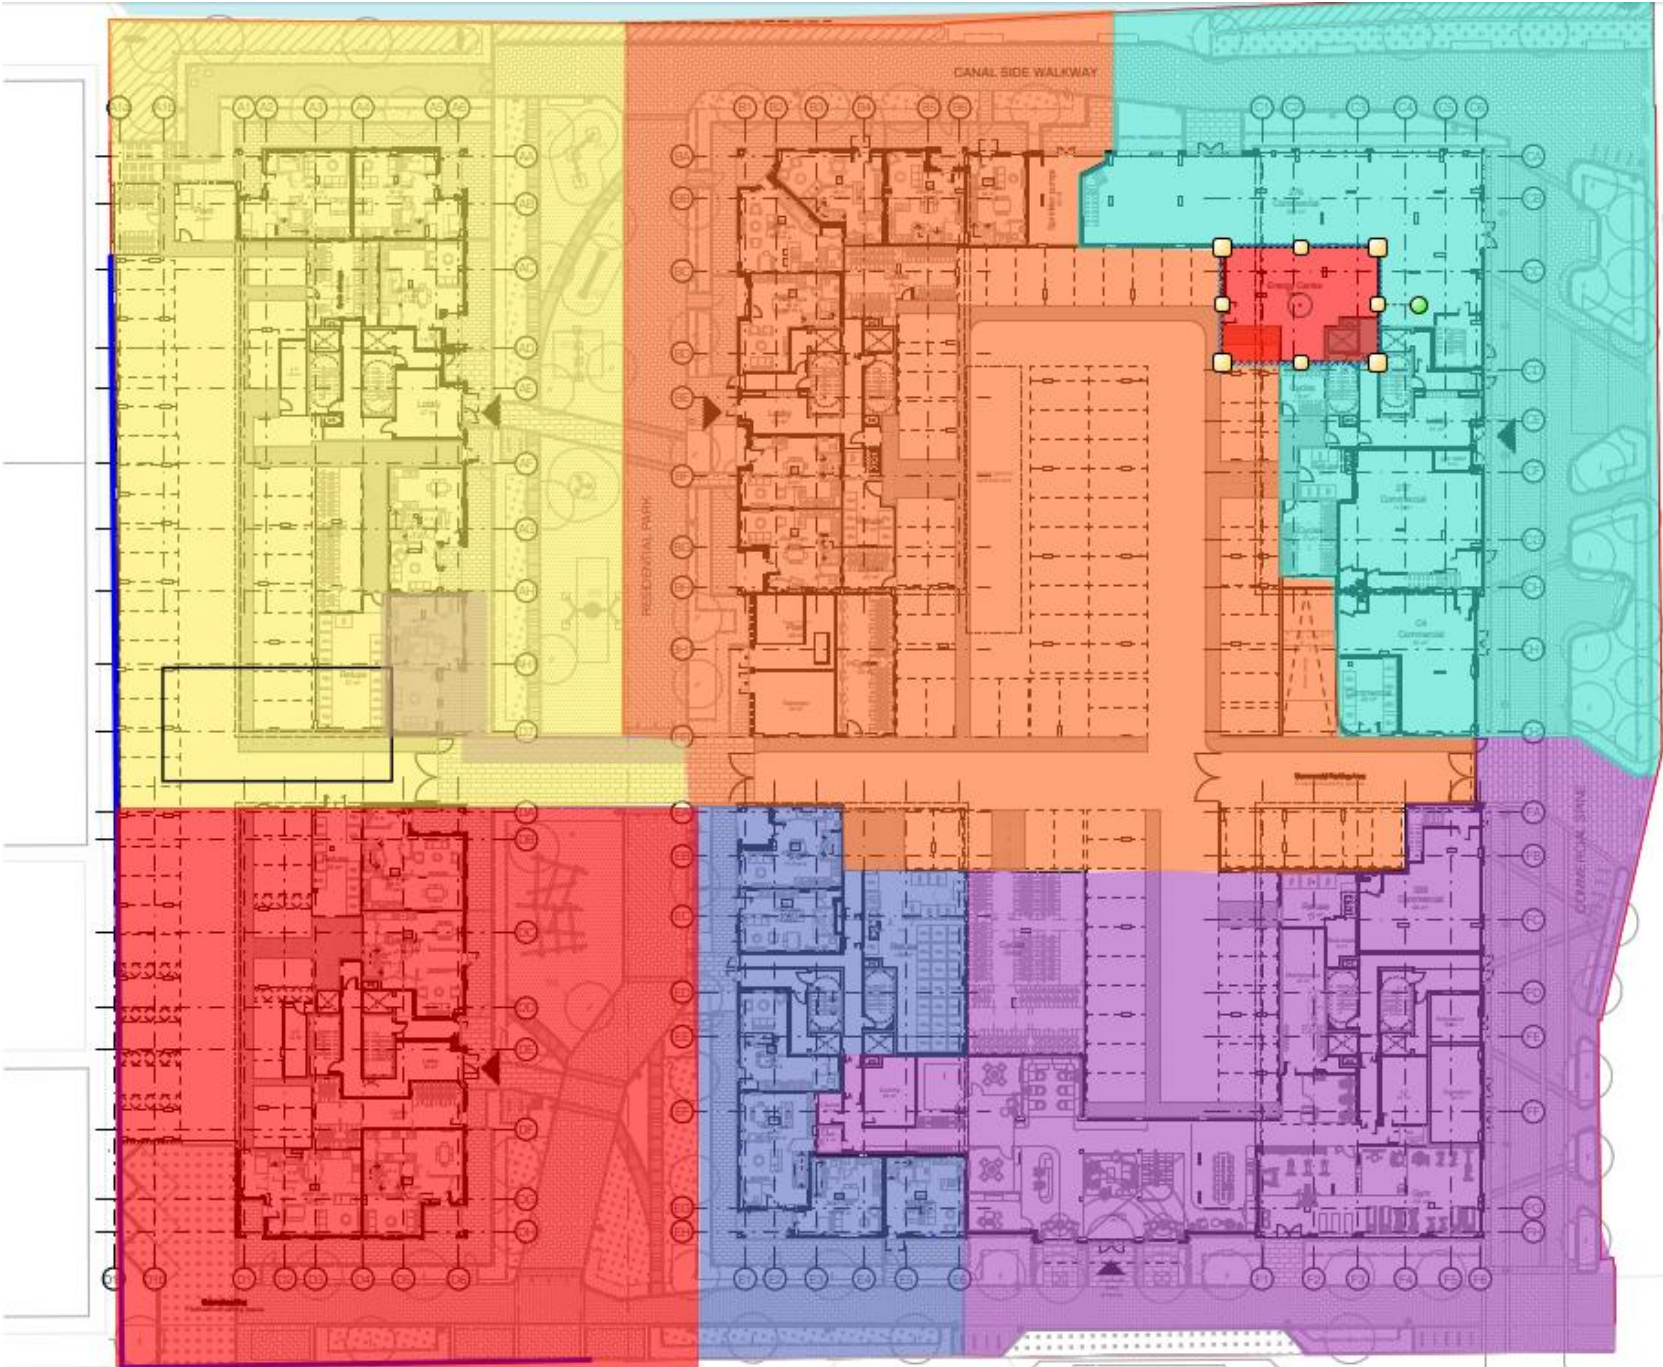

- Key**
- Section 1 - Block F Show Flats
  - Section 2 - Block F
  - Section 3 - Block E
  - Section 4 - Block C
  - Section 5 - Block A Show Flats
  - Section 6 - Block B
  - Section 7 - Block A
  - Section 8 - Block D & Energy Centre

1140CTC-FRA-ZZ-00-DR-A-010101



GreyStar  
 CTC - Stage 3B (SEP 2022)  
 Stage 3B - Ground Floor - GA Plan

DATE	11/05/2022
DESIGNER	TONEER
CHECKER	AC
SCALE	1:200
NO.	1140
REV.	010101
DATE	MAY 2022
BY	AT
NO.	PD1

1140CTC-FRA-ZZ-00-DR-A-010101