



## **Appendix D – Site Photographs**

## APPENDIX D – Site Photographs



Representative photo showing bulk bags with imported topsoil prior to placement



Soil texture of imported topsoil (TS2 and TS3)



Soil texture of imported topsoil (TS1)

## APPENDIX D – Site Photographs



**Representative photos showing marker layer and topsoil within area of installed utilities in Block F**



**Representative photo showing marker layer and topsoil within asset protection in Block F**

## APPENDIX D – Site Photographs



Reduced thickness example within asset protection in Block F



600mm thickness example within Block F (Ground Level)



Examples of completed landscaped areas (with planting) in Block F (east side)

## APPENDIX D – Site Photographs



Overview of soft landscape construction in Blocks E and F



600mm thickness example within Block E (Ground Level)



Landscaping in Block F (Podium Level)



Thickness example (600mm) within podium prior to topsoil placement in Block F

## APPENDIX D – Site Photographs



**Thickness after topsoil placement in Block F Podium**



**Representative photo showing bulk bag with imported sand prior to placement  
(laid under the 600mm of topsoil at podium level)**



**Topsoil Example (Block E Podium)**

## APPENDIX D – Site Photographs



Progress in Block C (East Side)



Progress in Block C (East Side)

## APPENDIX D – Site Photographs



**Topsoiling and Landscaping Complete in Block C (East Side)**



**Marker Layer being laid (Block C – Example)**



**60cm Depth of Topsoil (Block C – Example)**

## APPENDIX D – Site Photographs



**Topsoiling and Landscaping Complete in Block C (North Side)**




**Example of marker layer laying and lapping with concrete (Block B)**

## APPENDIX D – Site Photographs




Example of 60cm topsoil thickness (Block B)

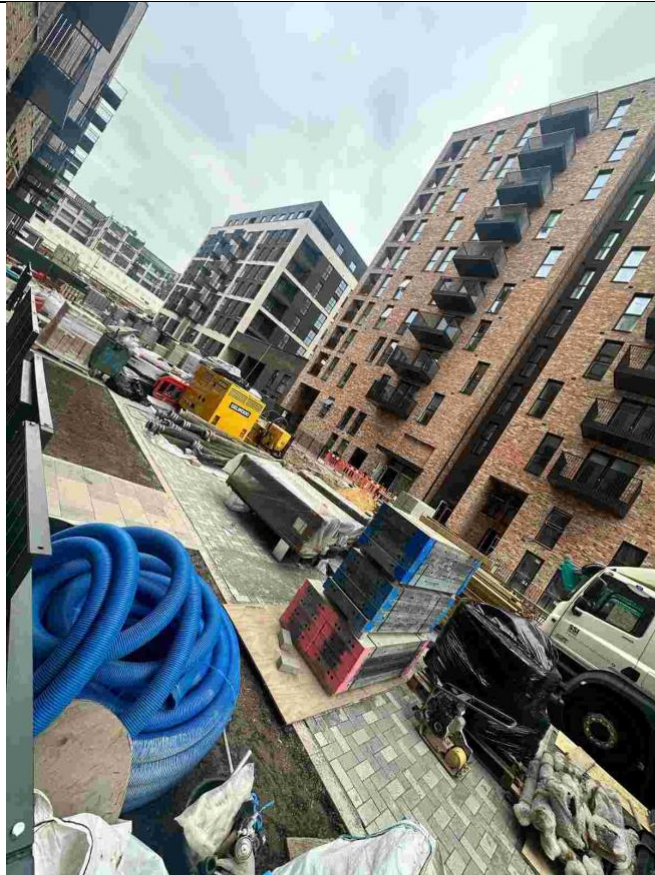

Example of Finished Topsoiled Areas, i.e. pre-planting (west side of Block B)

## APPENDIX D – Site Photographs

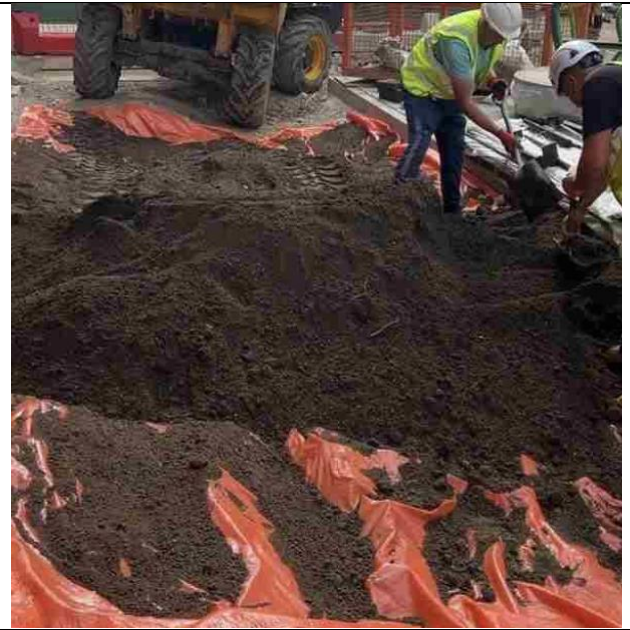

Example of marker layer laying and lapping with concrete (Blocks A and D)



Example of 60cm topsoil thickness (Blocks A and D)

## APPENDIX D – Site Photographs



Example of 60cm topsoil thickness (Blocks A and D)



Example of Finished Topsoiled Areas, i.e. pre-planting (west side of Blocks A and D)


## APPENDIX D – Site Photographs



Canal Wall Excavation Progress (Example)



Canal Wall Excavation Progress (Example)

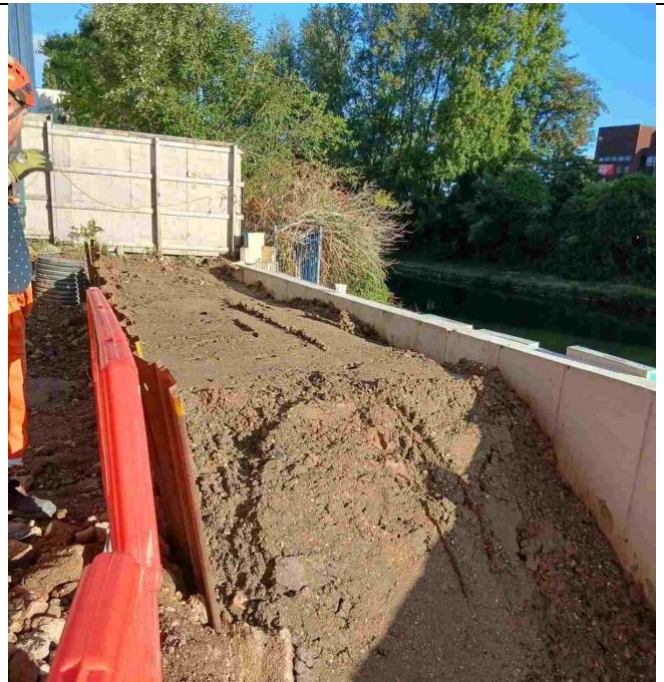

Canal Wall Excavation Progress (Example)

**Turnkey Regeneration Ltd**

2 Caffyn Place  
Broadbridge Heath  
Horsham RH12 3XH

**[www.turnkeyregeneration.com](http://www.turnkeyregeneration.com)**