


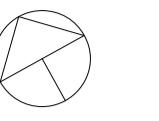

GENERAL NOTES

1. DO NOT SCALE FROM THIS DRAWING
2. ALL DIMENSIONS TO BE CHECKED ON SITE
3. THIS DRAWING IS THE PROPERTY OF THE ARCHITECT / CONTRACT ADMINISTRATOR



Scale 1:250
0 5 10 15m
0 15 30 45ft

Legend

3B5P Dplx +
4B6P Dplx
4B6P Dplx +
3B5P Int Dplx
1B2P Pfs Dplx
2B4P Pfs Dplx
3B5P Pfs Dplx
Commercial

P04 09.12.2022 Motor cycle spaces added
P03 15.08.2022 2 Star Design - S73 Submission V2
P02 02.08.2021 Section 73 Submission
P01 04.06.2020 Updated to LH Comments

Revision Date Description ©

FRA FRANK REYNOLDS ARCHITECTS

22C Shepherdess Walk
Hoxton
London
N1 7LB

CLIENT
Greystar

PROJECT
CTC - Stage 3B (SEP 2022)

DRAWING NAME
Ground Floor Plan

STATUS	PLANNING	DATE	Aug 2022				
DRAWN BY	SW	CHECK BY	FR	SCALE	1 : 250	SIZE	A1
JOB NO.	1140	DRAWING NO.	PL000	REVISION	P08		

JN060989 FRA-A.000