


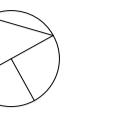

GENERAL NOTES

1. DO NOT SCALE FROM THIS DRAWING
2. ALL DIMENSIONS TO BE CHECKED ON SITE
3. THIS DRAWING IS THE PROPERTY OF THE ARCHITECT / CONTRACT ADMINISTRATOR



Scale 1:250
0 5 10 15m
0 15 30 45ft

Legend

3B5P Dplx +
4B6P Dplx
4B6P Dplx +
3B5P Int Dplx
1B2P Pfs Dplx
2B4P Pfs Dplx
3B5P Pfs Dplx
Commercial

P04 09-12-2022 Motor cycle spaces added
P03 15-08-2022 2 Star Design - S73 Submission V2
P02 02-09-2021 Section 73 Submission
P01 04-08-2020 Updated to LH Comments

Revision Date Description

FRA FRANK REYNOLDS ARCHITECTS

22C Shepherdess Walk
Hoxton
London
N1 7LB

T: +44 (0)20 7812 8454

CLIENT

Greystar

PROJECT

CTC - Stage 3B (SEP 2022)

DRAWING NAME

Ground Floor Plan

STATUS PLANNING DATE Aug 2022

DRAWN BY SW CHECK BY FR SCALE 1 : 250 SIZE A1
REVISION NO. 1140 DRAWING NO. PL000 REVISION P05