

Scale 1:250

0 5 10 15m

0 15 30 45ft

Legend

- 3B5P Dplx +
- 4B6P Dplx
- 4B6P Dplx +
- 3B5P Int Dplx
- 1B2P Pfs Dplx
- 2B4P Pfs Dplx
- 3B5P Pfs Dplx
- Commercial
- Double Height

Category B - Proposed Class E Uses

E(a) Display or retail sale of goods, other than hot food

E(b) Sale of food and drink for consumption (mostly) on the premises

E(c) Provision of:

E(c)(i) Financial services,

E(c)(ii) Professional services (other than health or medical services), or

E(c)(iii) Other appropriate services in a commercial, business or service locality


E(d) Indoor sport, recreation or fitness (not involving motorised vehicles or firearms or use as a swimming pool or skating rink,)

E(g) Uses which can be carried out in a residential area without detriment to its amenity:

E(g)(i) Offices to carry out any operational or administrative functions.

Category A - Proposed Class E Uses:

- E(a) Display or retail sale of goods, other than hot food
- E(b) Sale of food and drink for consumption (mostly) on the premises
- E(c) Provision of:
 - E(c)(i) Financial services,
 - E(c)(ii) Professional services (other than health or medical services), or
 - E(c)(iii) Other appropriate services in a commercial, business or service locality
- E(d) Indoor sport, recreation or fitness (not involving motorised vehicles or firearms or use as a swimming pool or skating rink,)
- E(e) Provision of medical or health services (except the use of premises attached to the residence of the consultant or practitioner)
- E(g) Uses which can be carried out in a residential area without detriment to its amenity:
 - E(g)(i) Offices to carry out any operational or administrative functions.

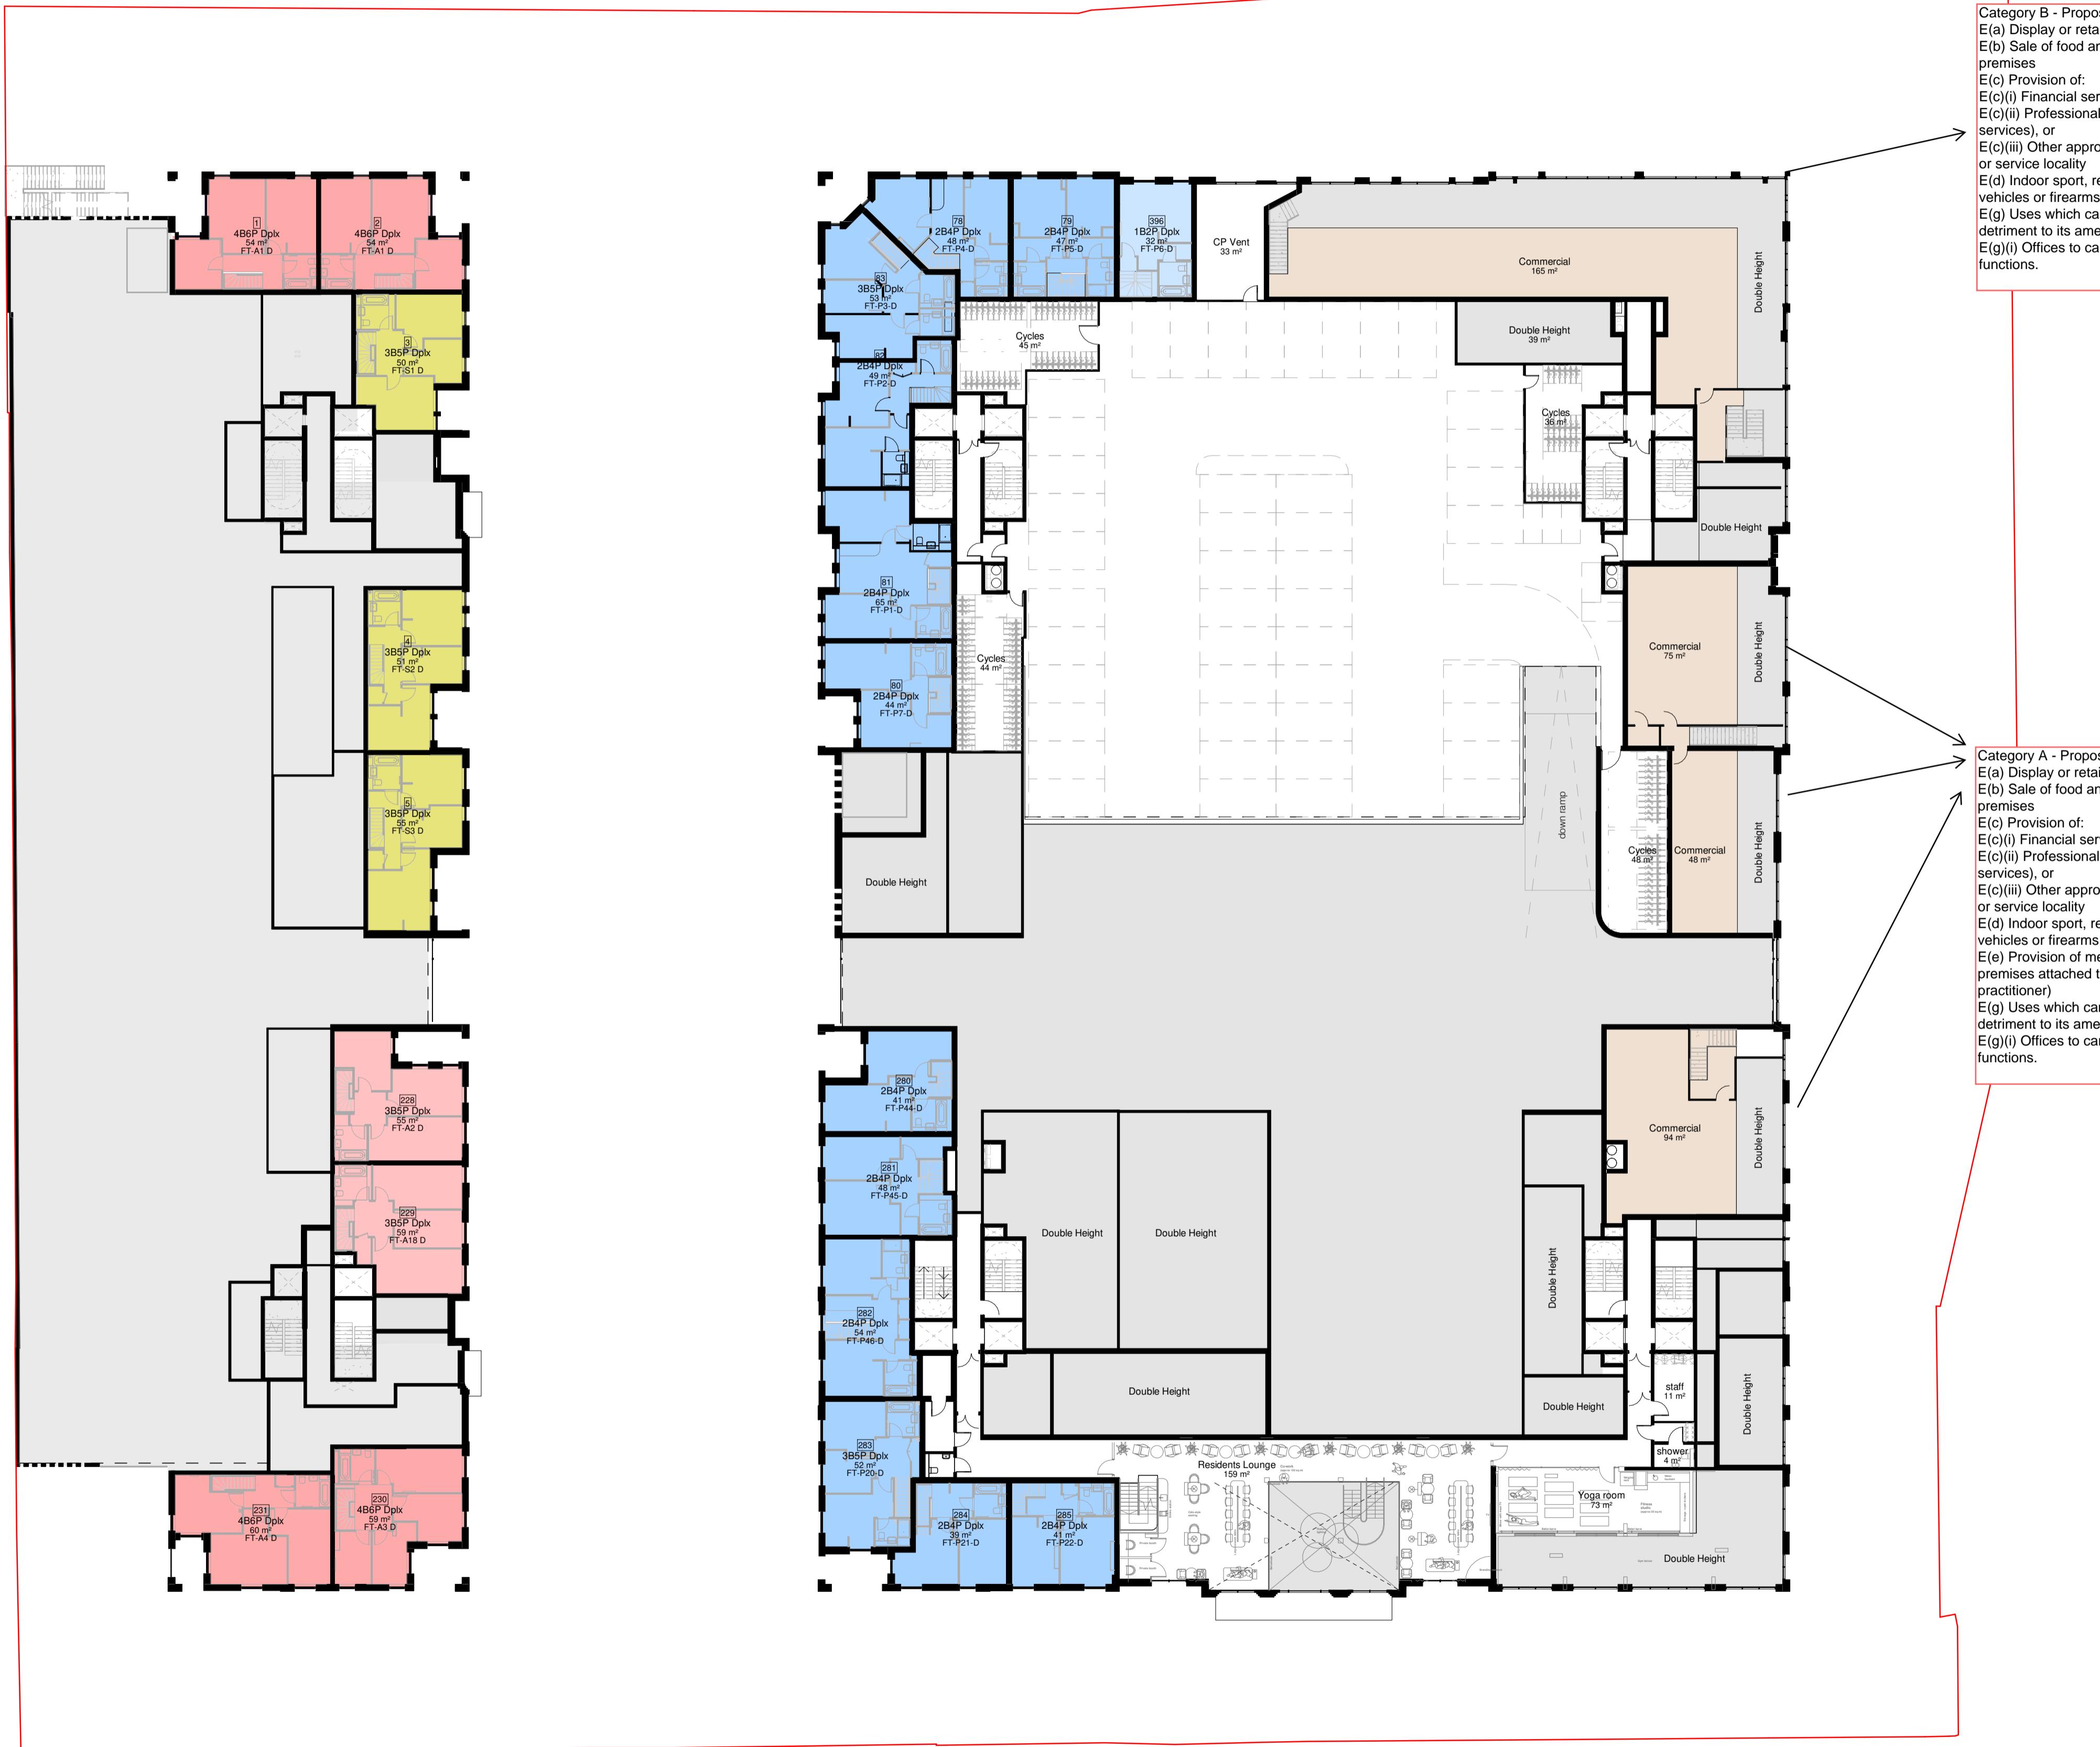

P03	15.08.2022	2 Stair Redesign - S73 Submission V2
P02	06.08.2021	Section 73 Submission
P01	04.06.2020	Updated to LBH Comments

Revision	Date	Description	(C)
		FRANK REYNOLDS ARCHITECTS	

Greystar

DRAWING NAME			
Mezzanine Plan			
STATUS			DATE
PLANNING			Aug 2022
DRAWN BY	CHECK BY	SCALE	SIZE
SW	FR	1 : 250	A1
JOB NO.		DRAWING NO.	REVISION
1140		PL000.5	P04