



This drawing and the design are the copyright of ON Architecture Ltd only.
This drawing should not be copied or reproduced without written consent.
All dimensions are to be checked on site prior to setting out and fabrication and ON Architecture Ltd should be notified of any discrepancy prior to proceeding further.
For Construction & Fabrication Purposes - Do not scale from this drawing, use only the illustrated dimensions herein. Additional dimensions are to be requested and checked directly.
Illustrated information from 3rd party consultants/specialists is shown as indicatively only. See other consultant / specialist drawings for full information and detail.

Scale: 0 1 3 5 10m

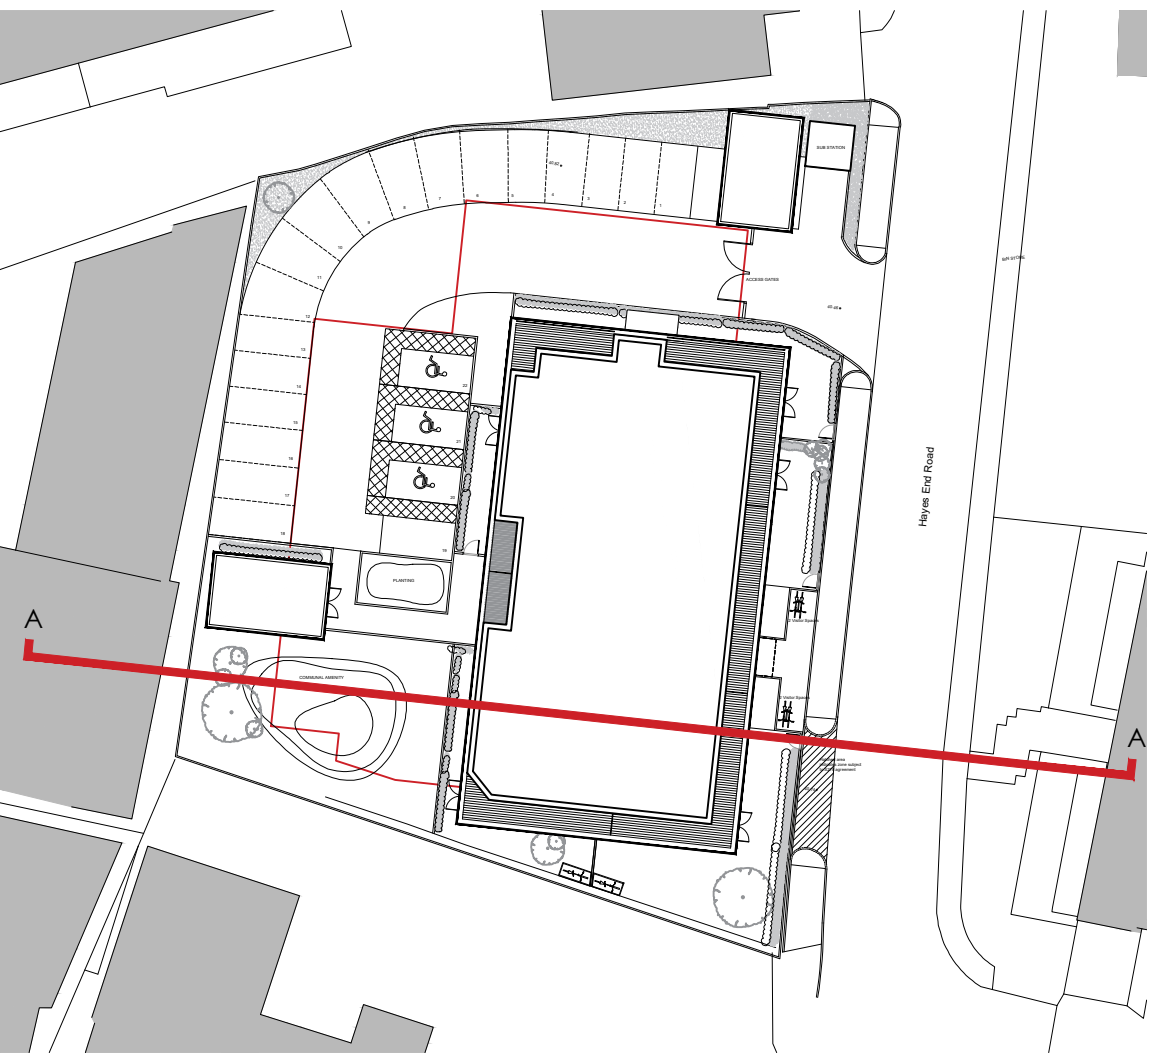

KEY PLAN

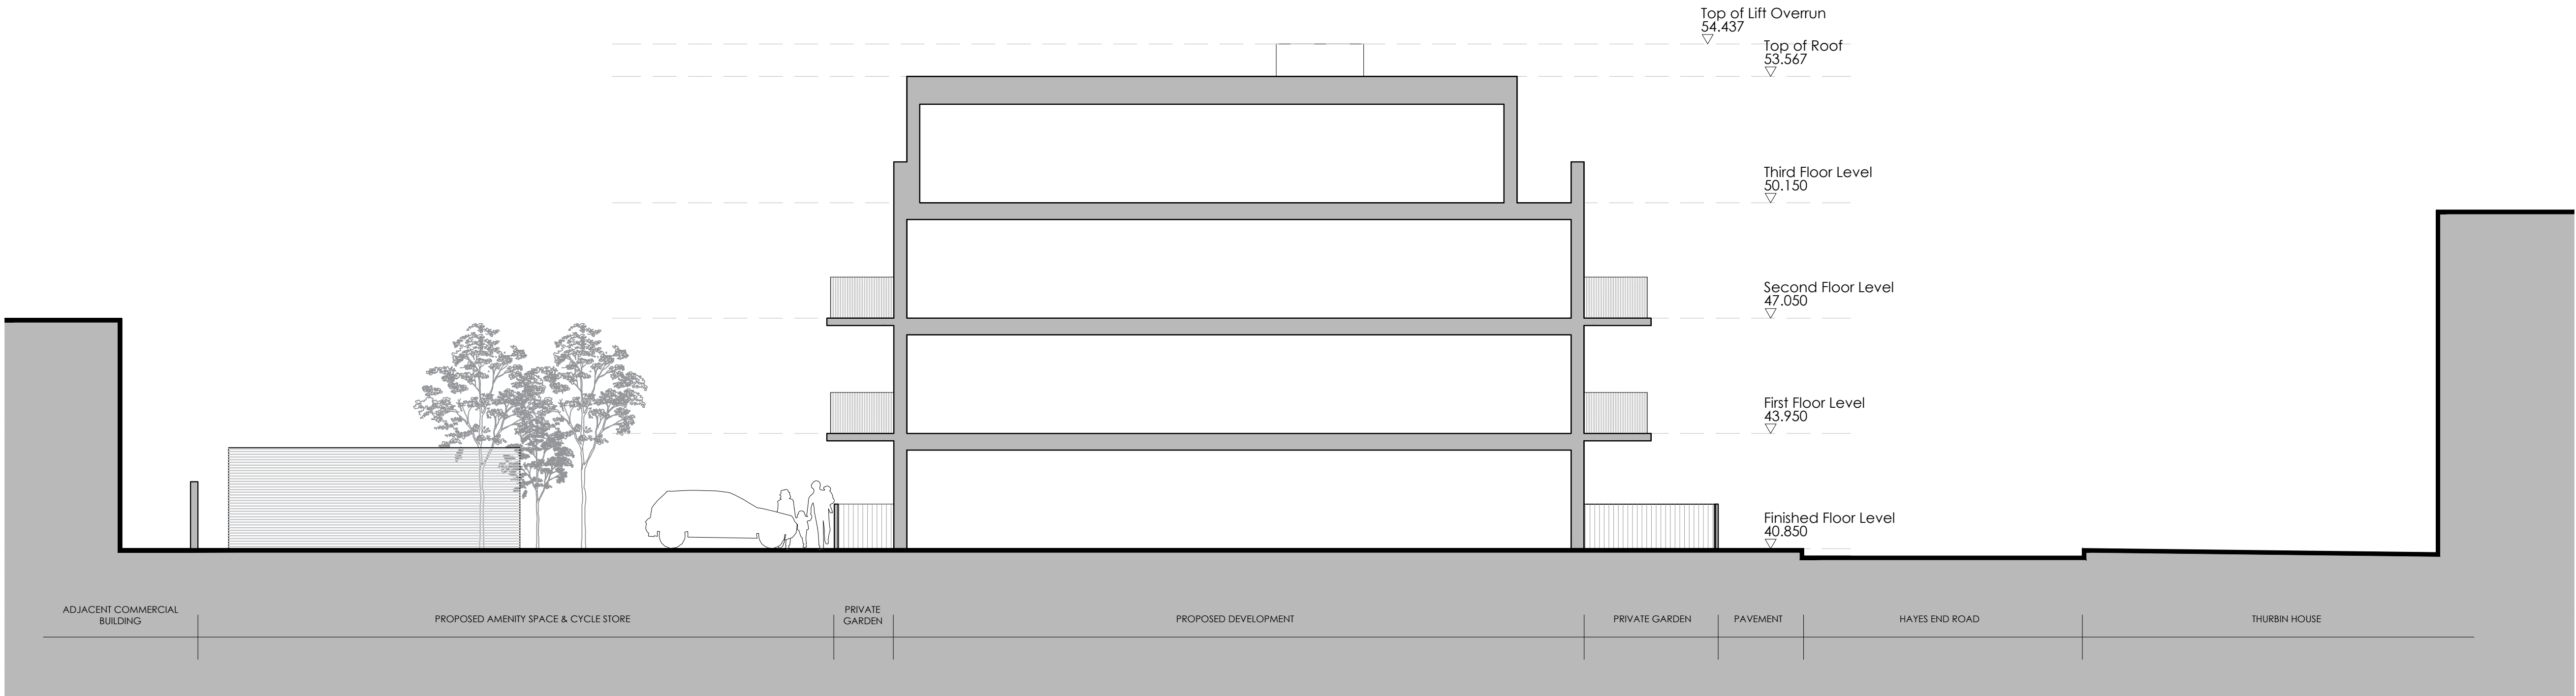

PROPOSED SITE SECTION A-A

Revision Note & Date
Rev Date Note Initial

ON
ARCH
ITECT
URE

Canterbury Studio
Lagon House, St Andrews Close
Canterbury,
CT1 2RP
info@onarchitecture.co.uk
onarchitecture.co.uk
01227 634334

London Studio
Ink Rooms, 28, Easton Street
Clerkenwell
WC1X 0DS

Project Title
LAND OFF HAYES END ROAD

Clients Details
BUGLER HOMES

Drawing Title
PROPOSED SITE SECTION A-A

BIM Number
N/A

Scale
1:100 @ A1

Date
01/04/2021

Drawn
RH

Checked
LH

Drawing Status
PLANNING

Project Number
19.156

Drawing Number
0400

Drawing Revision
1ST