



PROPOSED LOFT PLAN

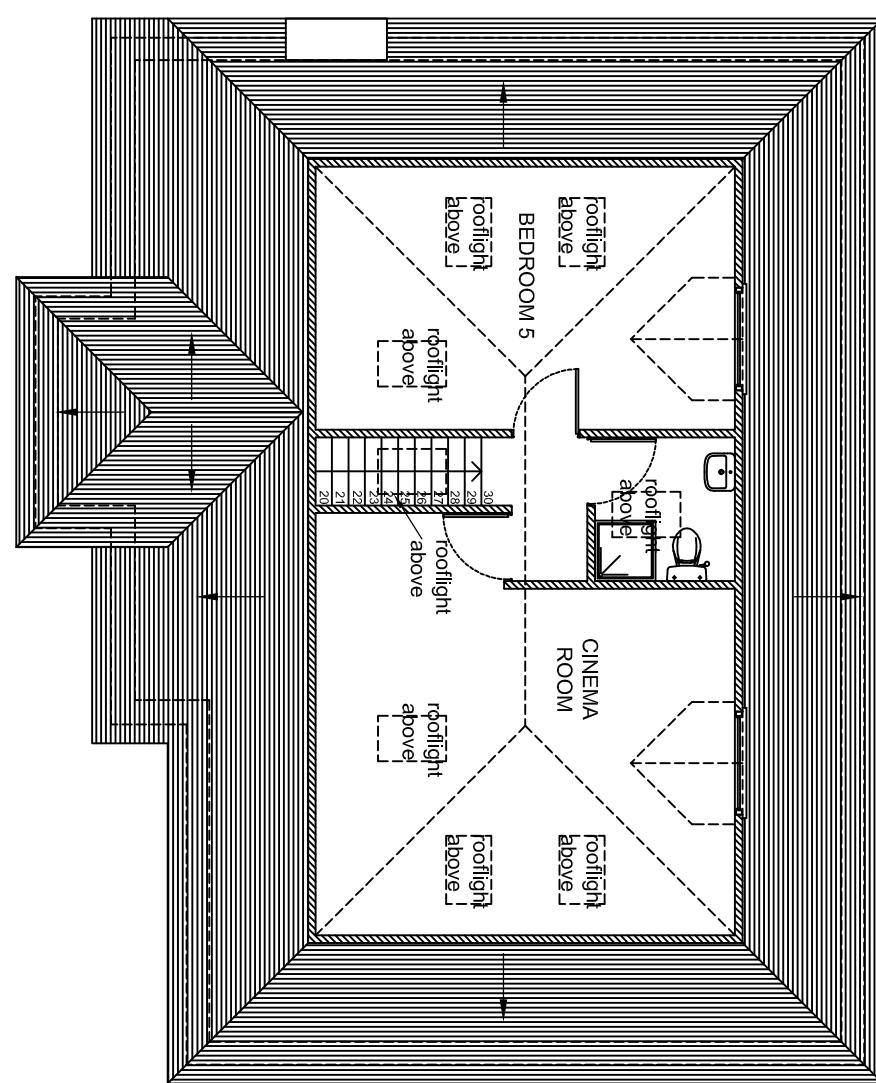

PROPOSED ROOF PLAN

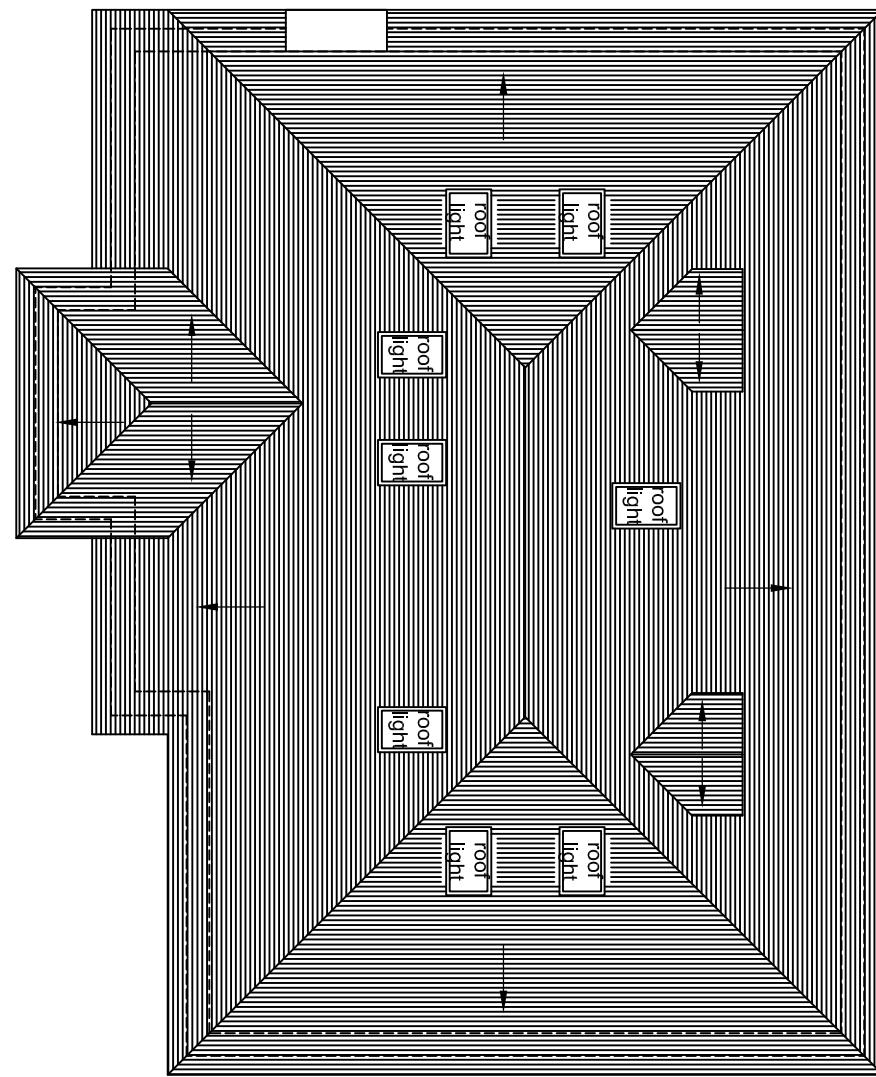

0
Metres
5



PROJECT
179 LONG LANE, UXBRIDGE UB10 9JW
GROUND & FIRST FLOOR
REAR EXTENSIONS

DESCRIPTION
PROPOSED LOFT FLOOR & ROOF
PLANS

CHARTERED ARCHITECT
Tel: 01895 810 932
Mob: 07976 732 636
9.9.calton11@btconnect.com


SCALE
1:100 @ A3

DRAWN BY
J.T

CHECKED BY
G.C

DATE
09/08/21

REV.
B

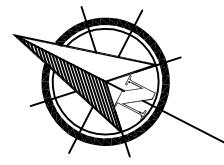

NOTES
The Contractor must verify all dimensions at the site before setting out, commencing work, or making any shop drawings. Any discrepancies must be reported to the Contract Administrator / Architect before proceeding.
This drawing to be used for estimating purposes only. The Contractor must not use this drawing for construction until the structural design has been carried out and confirmation given has been given by Building Control that the design is acceptable. Architect's drawings to be used in conjunction with the structural drawings.
DO NOT SCALE FROM THIS DRAWING.