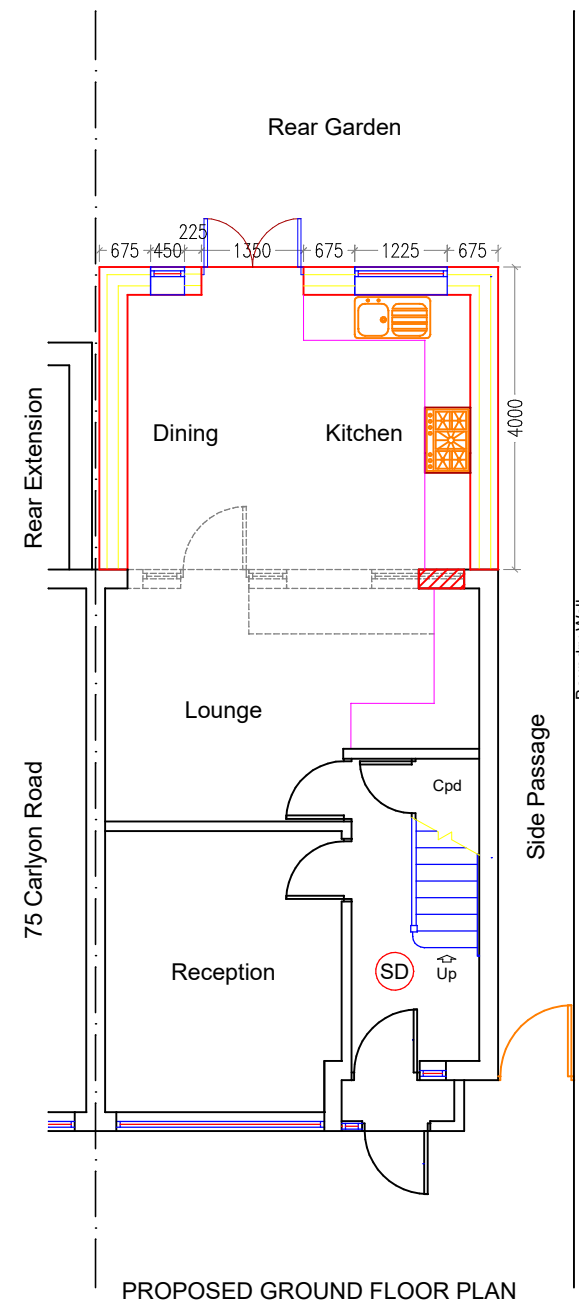
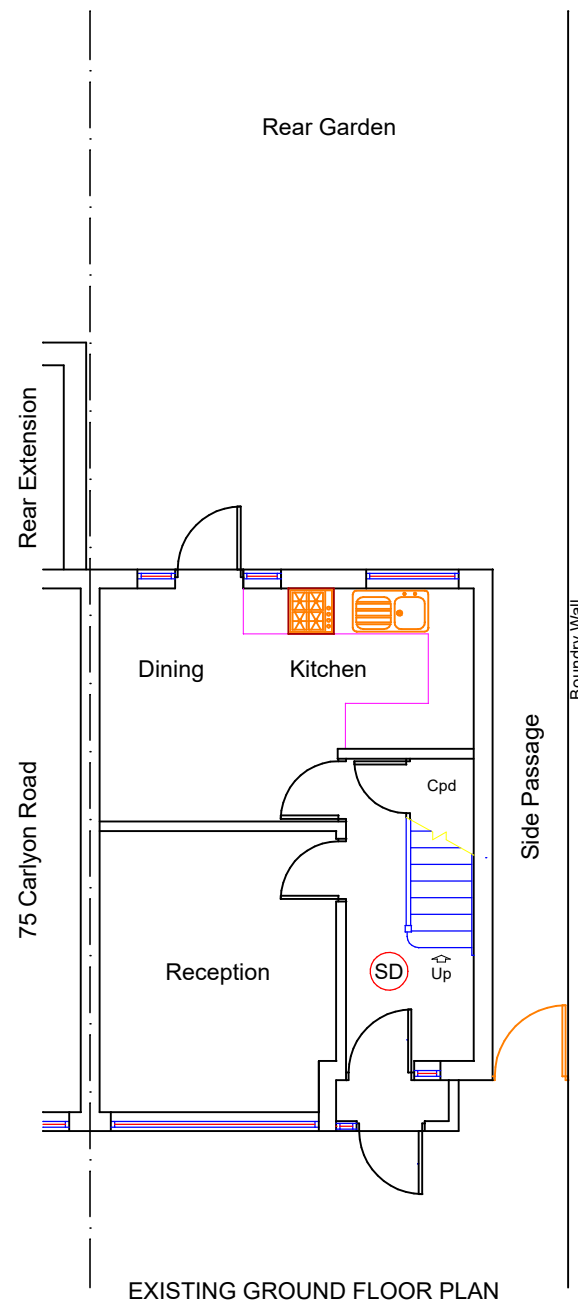


Client		MR HIRDEY PAL SINGH.		Site		77 CARLYON ROAD, HAYES, HILLINGDON, UB4 0NS.			
Project		SINGLE STOREY REAR EXTENSION.		Title		EXISTING AND PROPOSED GROUND FLOOR PLANS.			
Scale	1:100 @ A3	Date	03/07/2025	Drawn by	SSC	Drg. No	77CARLYON/PRN/1	Revision	0