



## DETAIL 01 - Soft landscape tree pit detail

Scale 1:20@A1

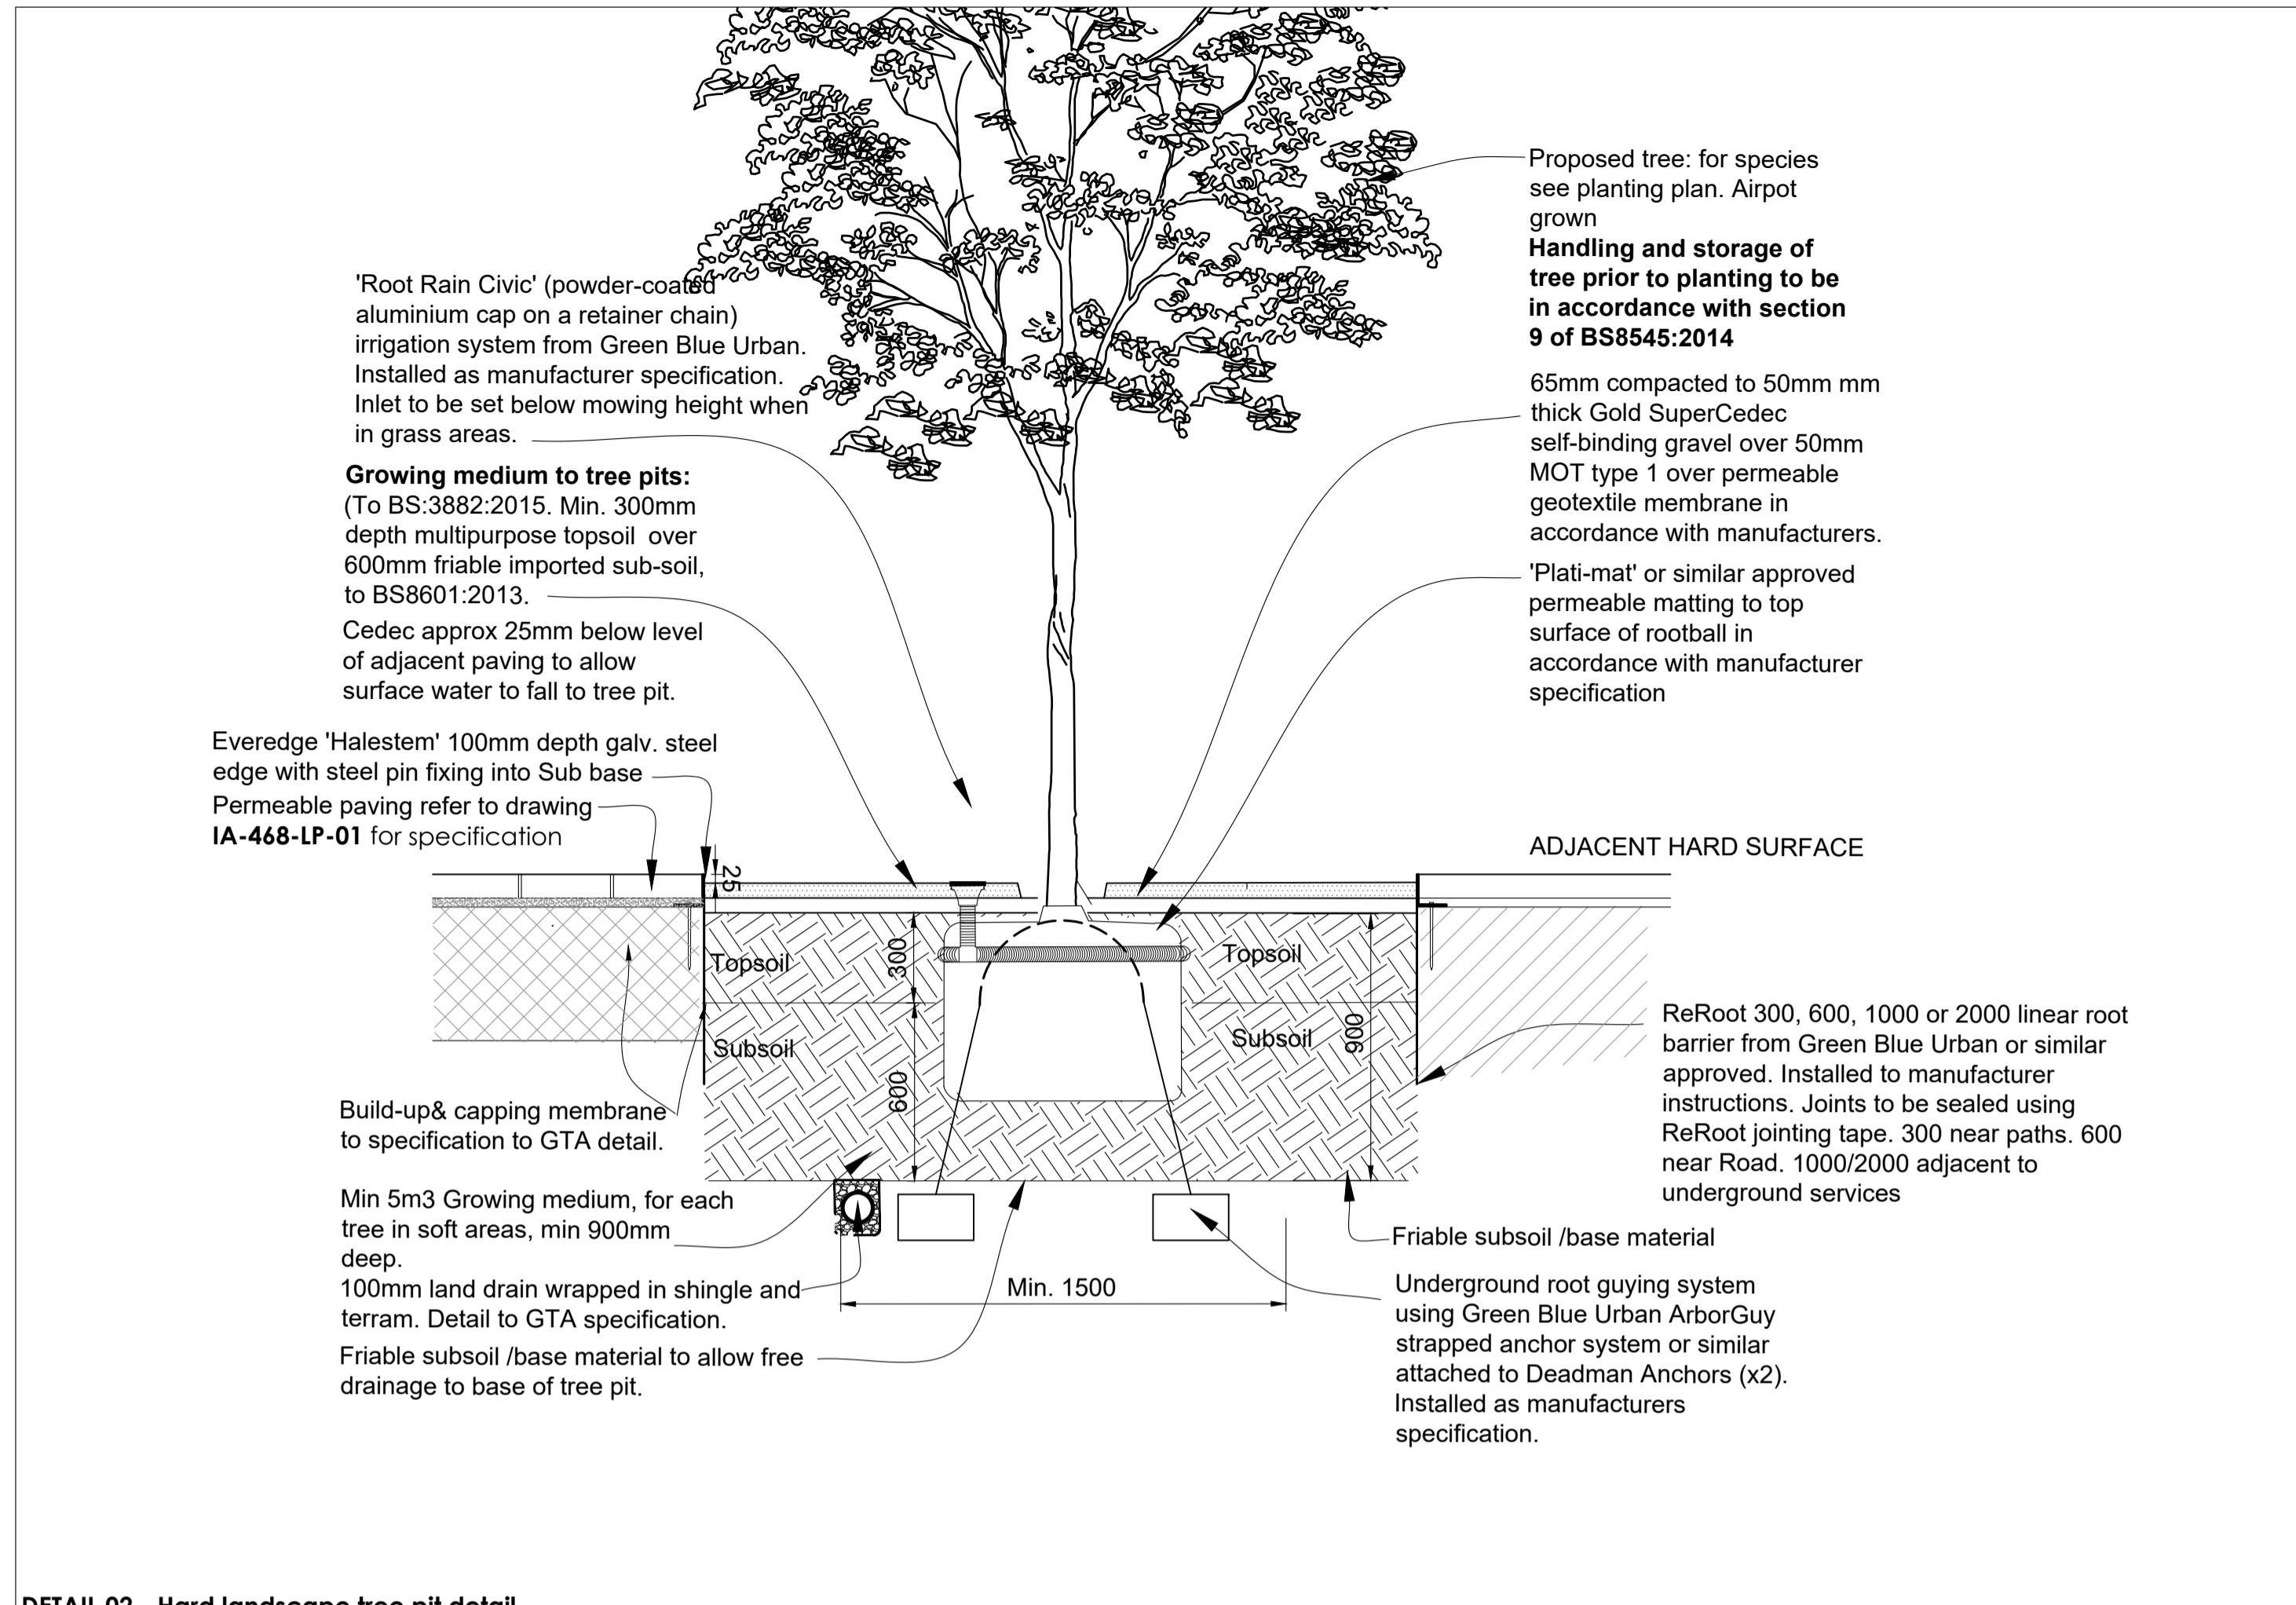

**DETAIL 02 - Hard landscape tree pit detail**

Scale 1:20@A

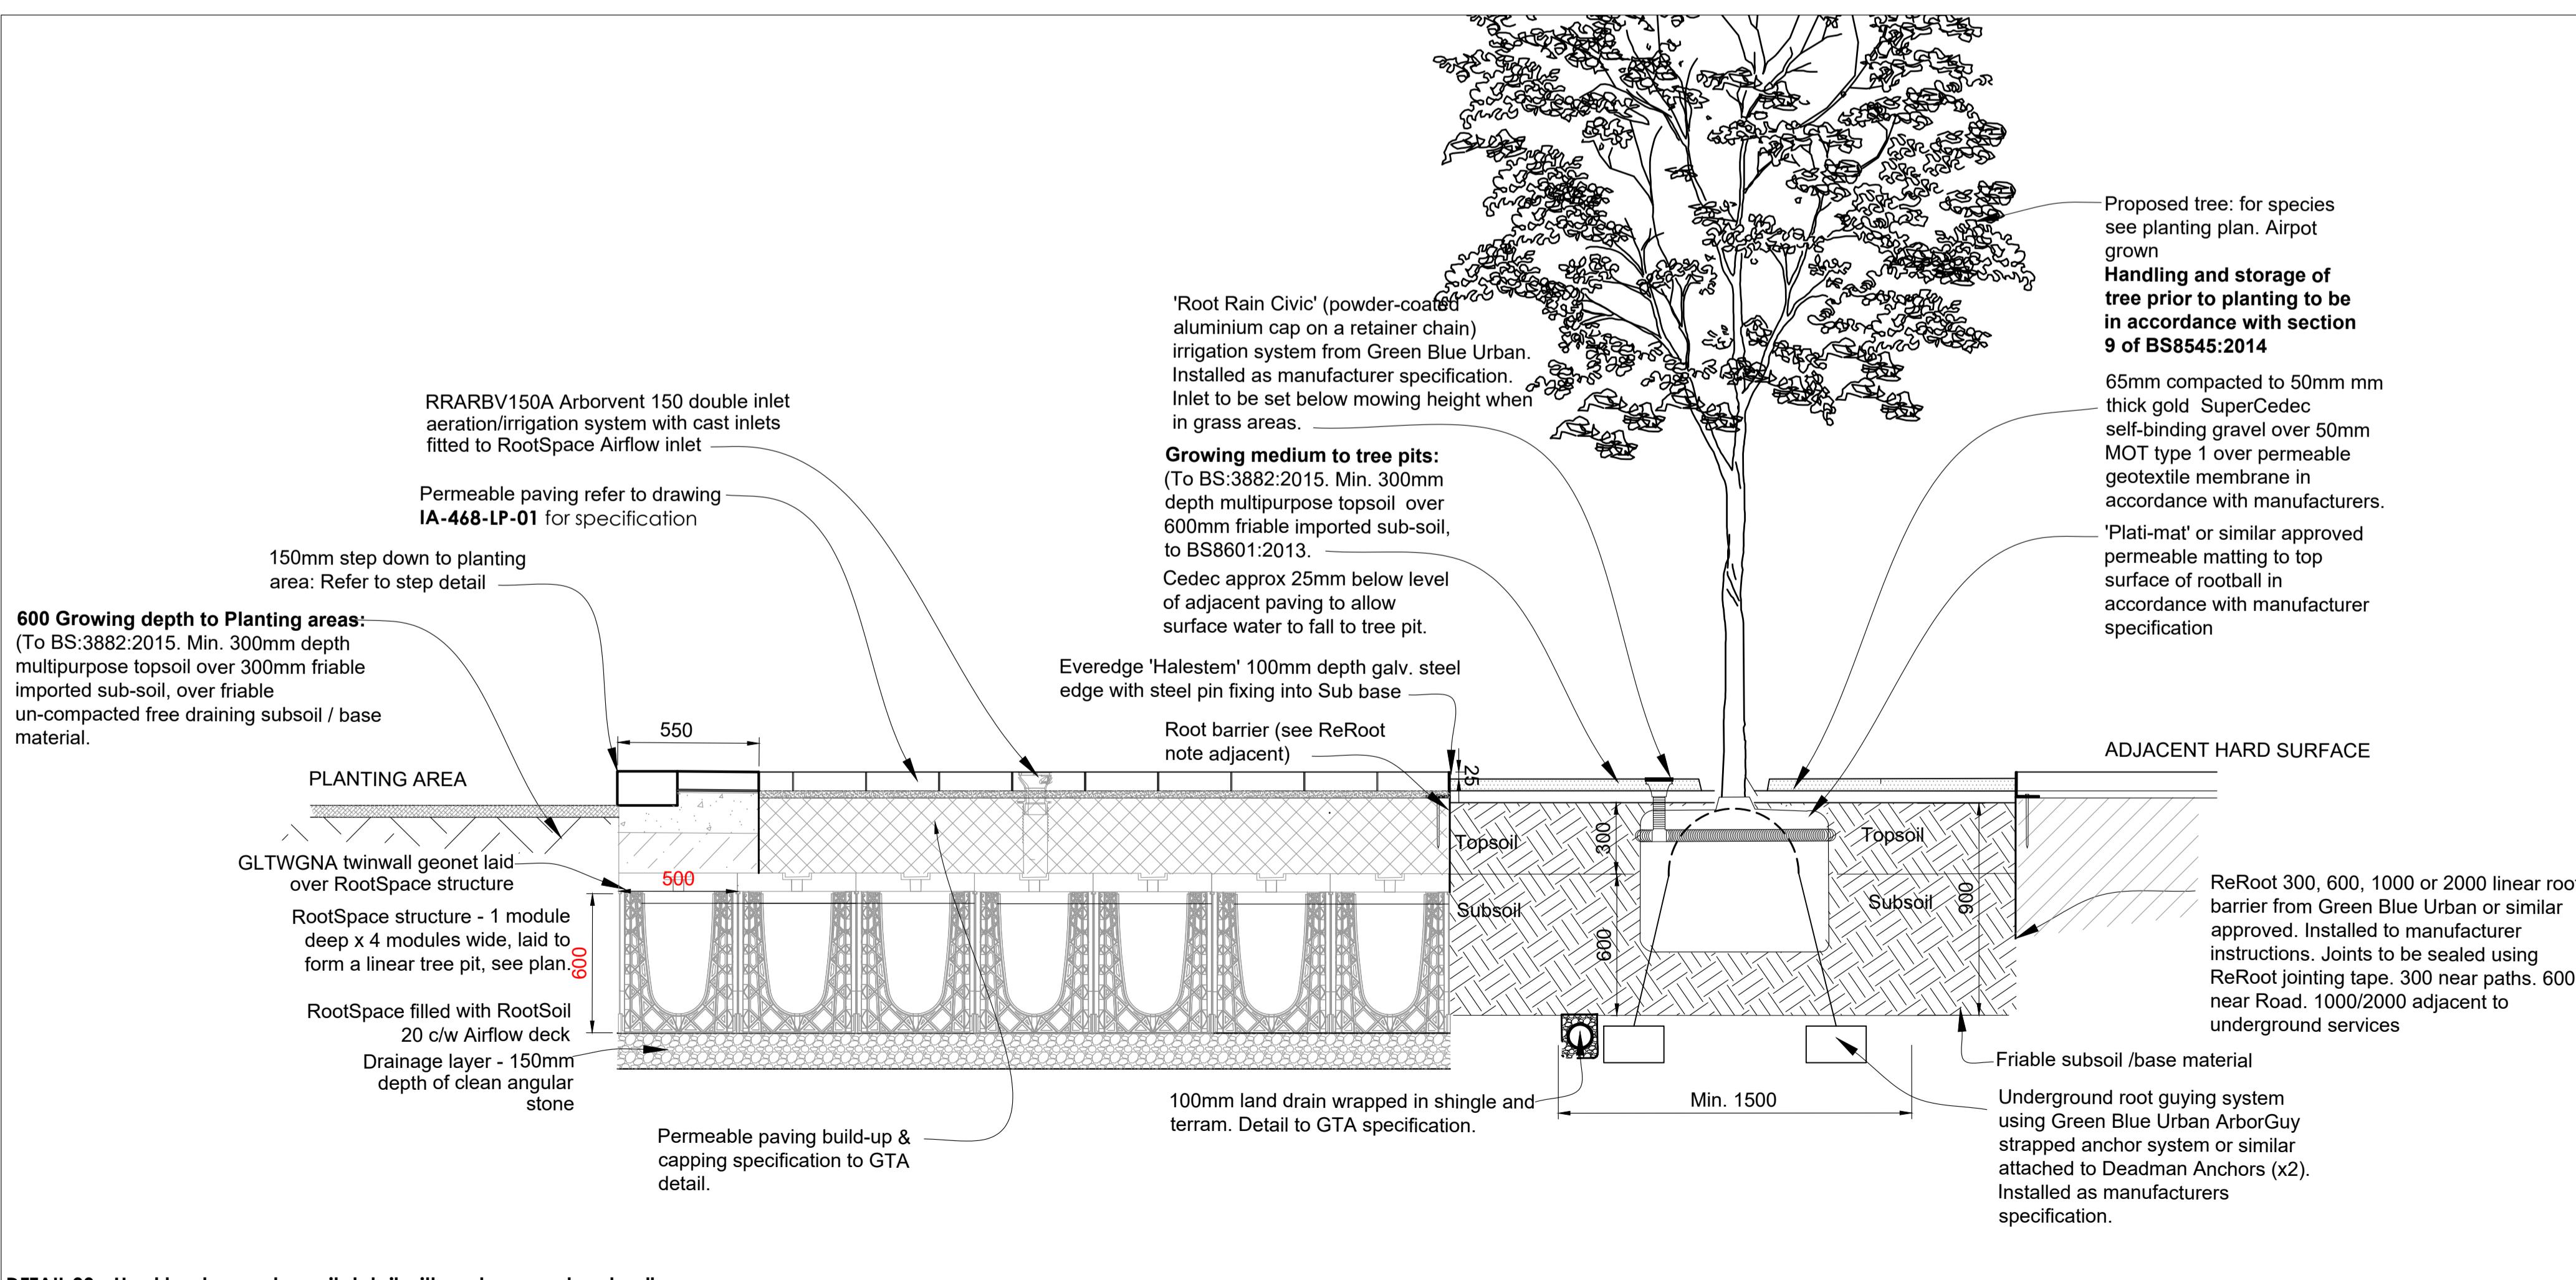

## DETAIL 03 - Hard landscape tree pit detail with underground root cells

Scale 1:20@A1

Revision:  
T01: 21.02.2023: Issued for Tender  
P01: 23.03.2023: Issued for Planning

# IRELAND ALBRECHT LANDSCAPE ARCHITECTS

# IRELAND ALBRECHT LANDSCAPE ARCHITECTS

100% of the time

Checked Date  
DI 21-02-2023

Revision:

P01

Do not Scale. This drawing is copyright