

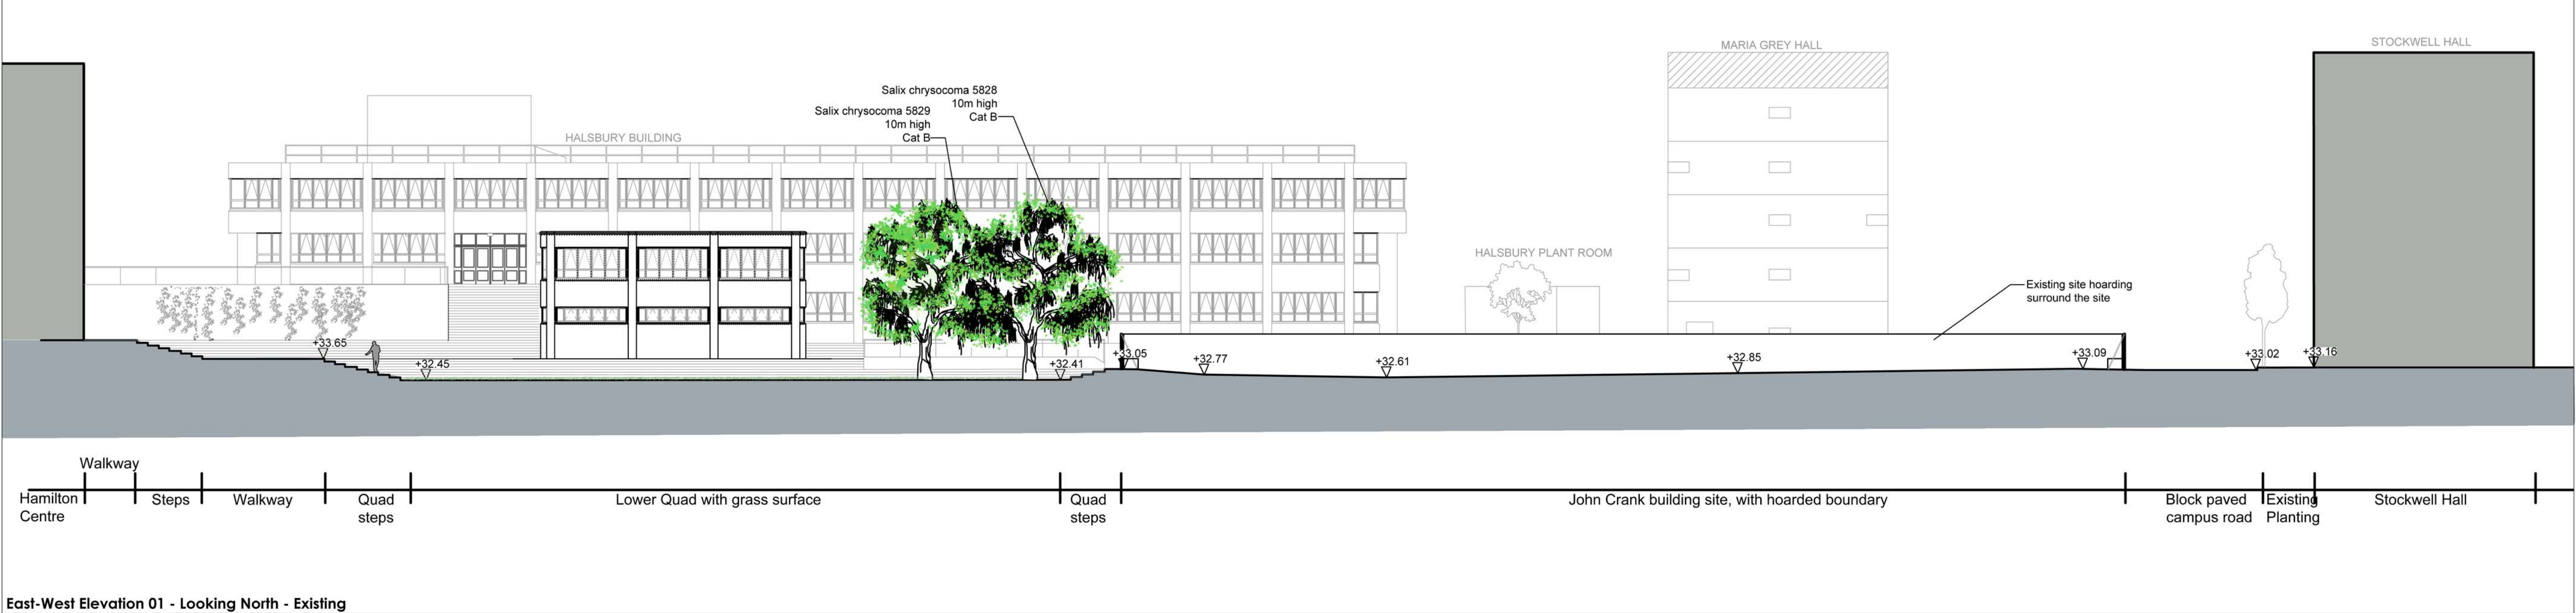
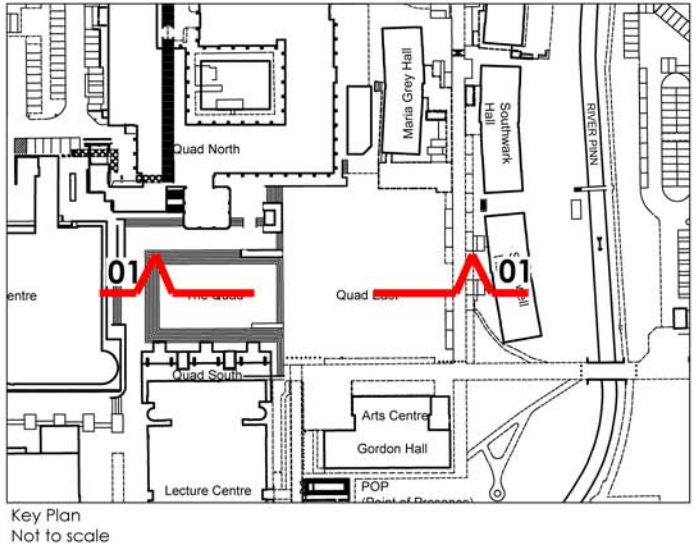


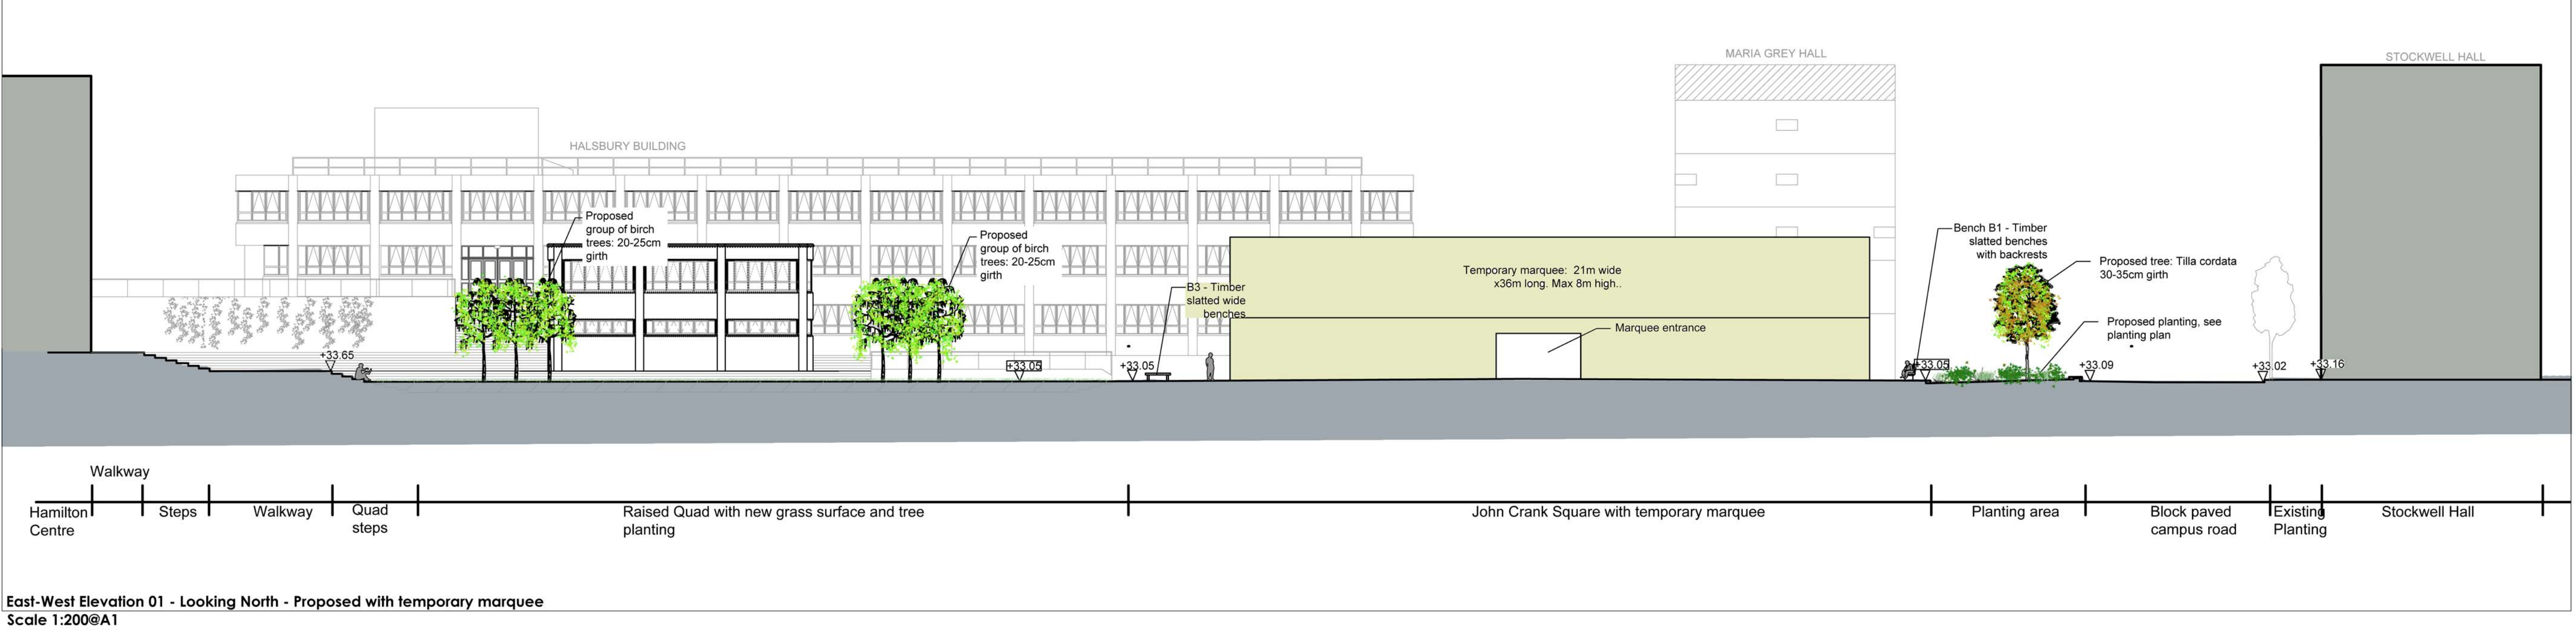

Note: elevations of the following buildings are Indicative, height and position taken from topographical survey.

- Stockwell Hall
- Southwark Hall
- Maria Grey Hall
- Halsbury Plant Room
- Lecture Centre
- Gordon Hall
- Arts Centre

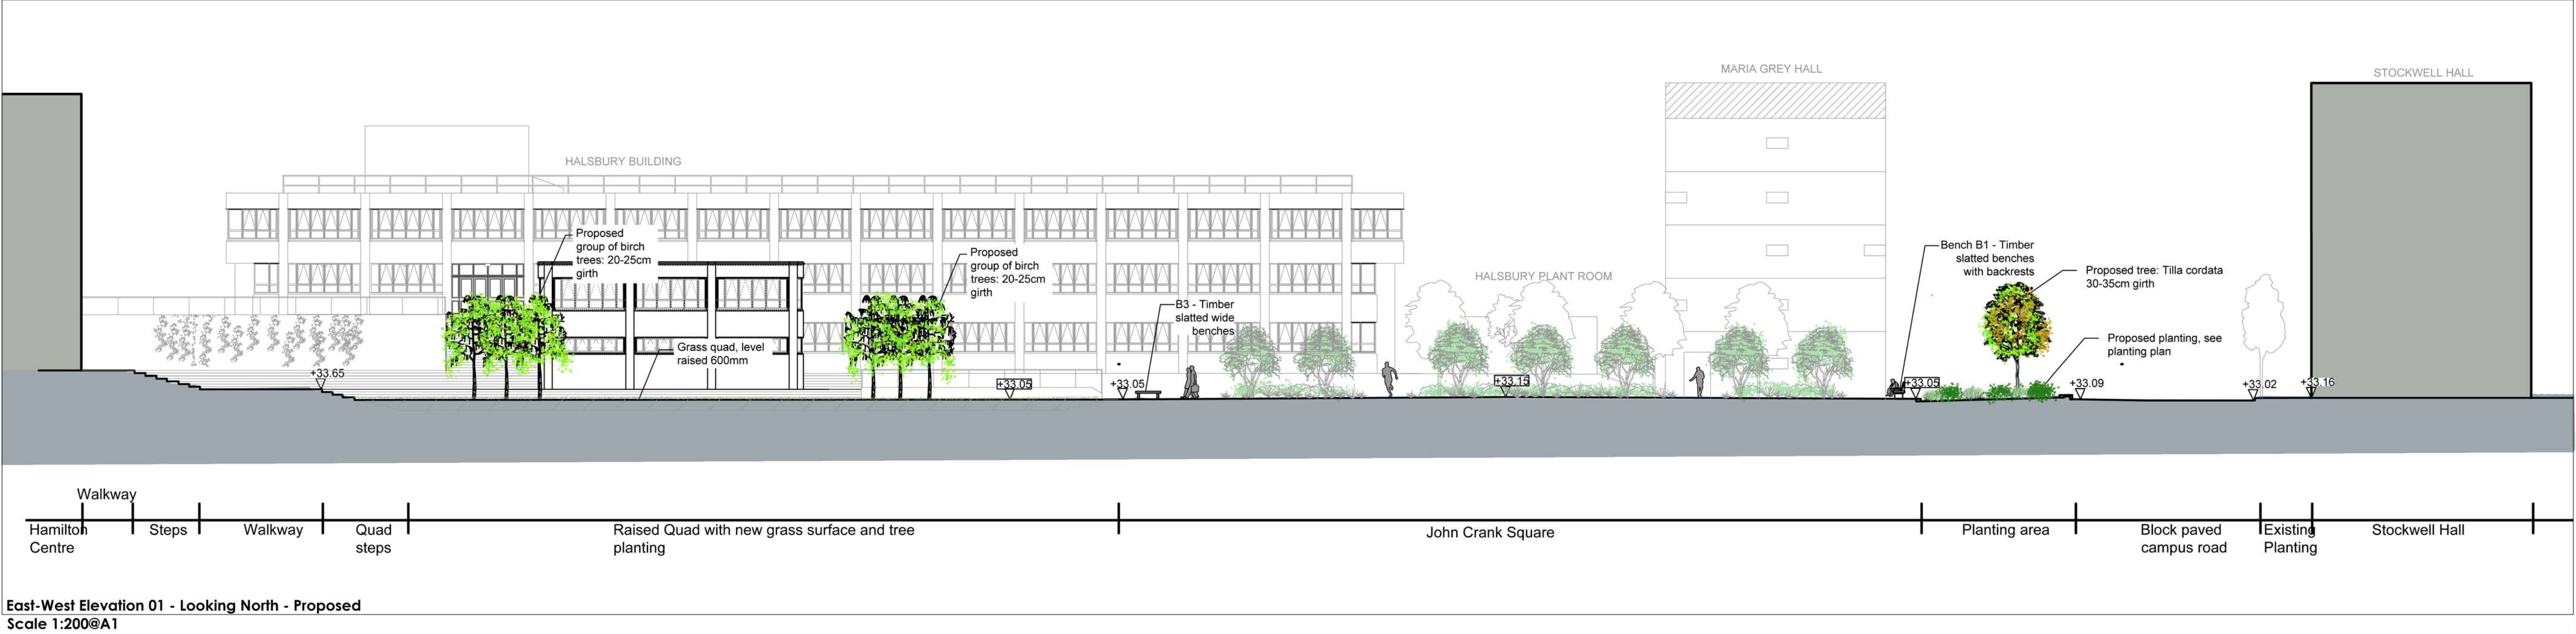

Revision:
T01: 24.03.2023: Issued for Planning

London:
Studio 26 Meantime Studios
14 Feathers Place
Greenwich
London
T: 020 8293 0799
www.reland-albrecht.co.uk
post@reland-albrecht.co.uk

IRELAND
ALBRECHT
ARCHITECTS

Brunel JC Building

Landscape Elevations Sheet 1

For Planning

Scale	Drawn	Checked	Date
1:200 @ A1	LP	DI	24-03-2023

Drawing No.	Revision:
IA-468-LES-T01	P01

All dimensions to be checked on site. Do not Scale. This drawing is copyright.