


Section A-A
Scale 1:20@A1

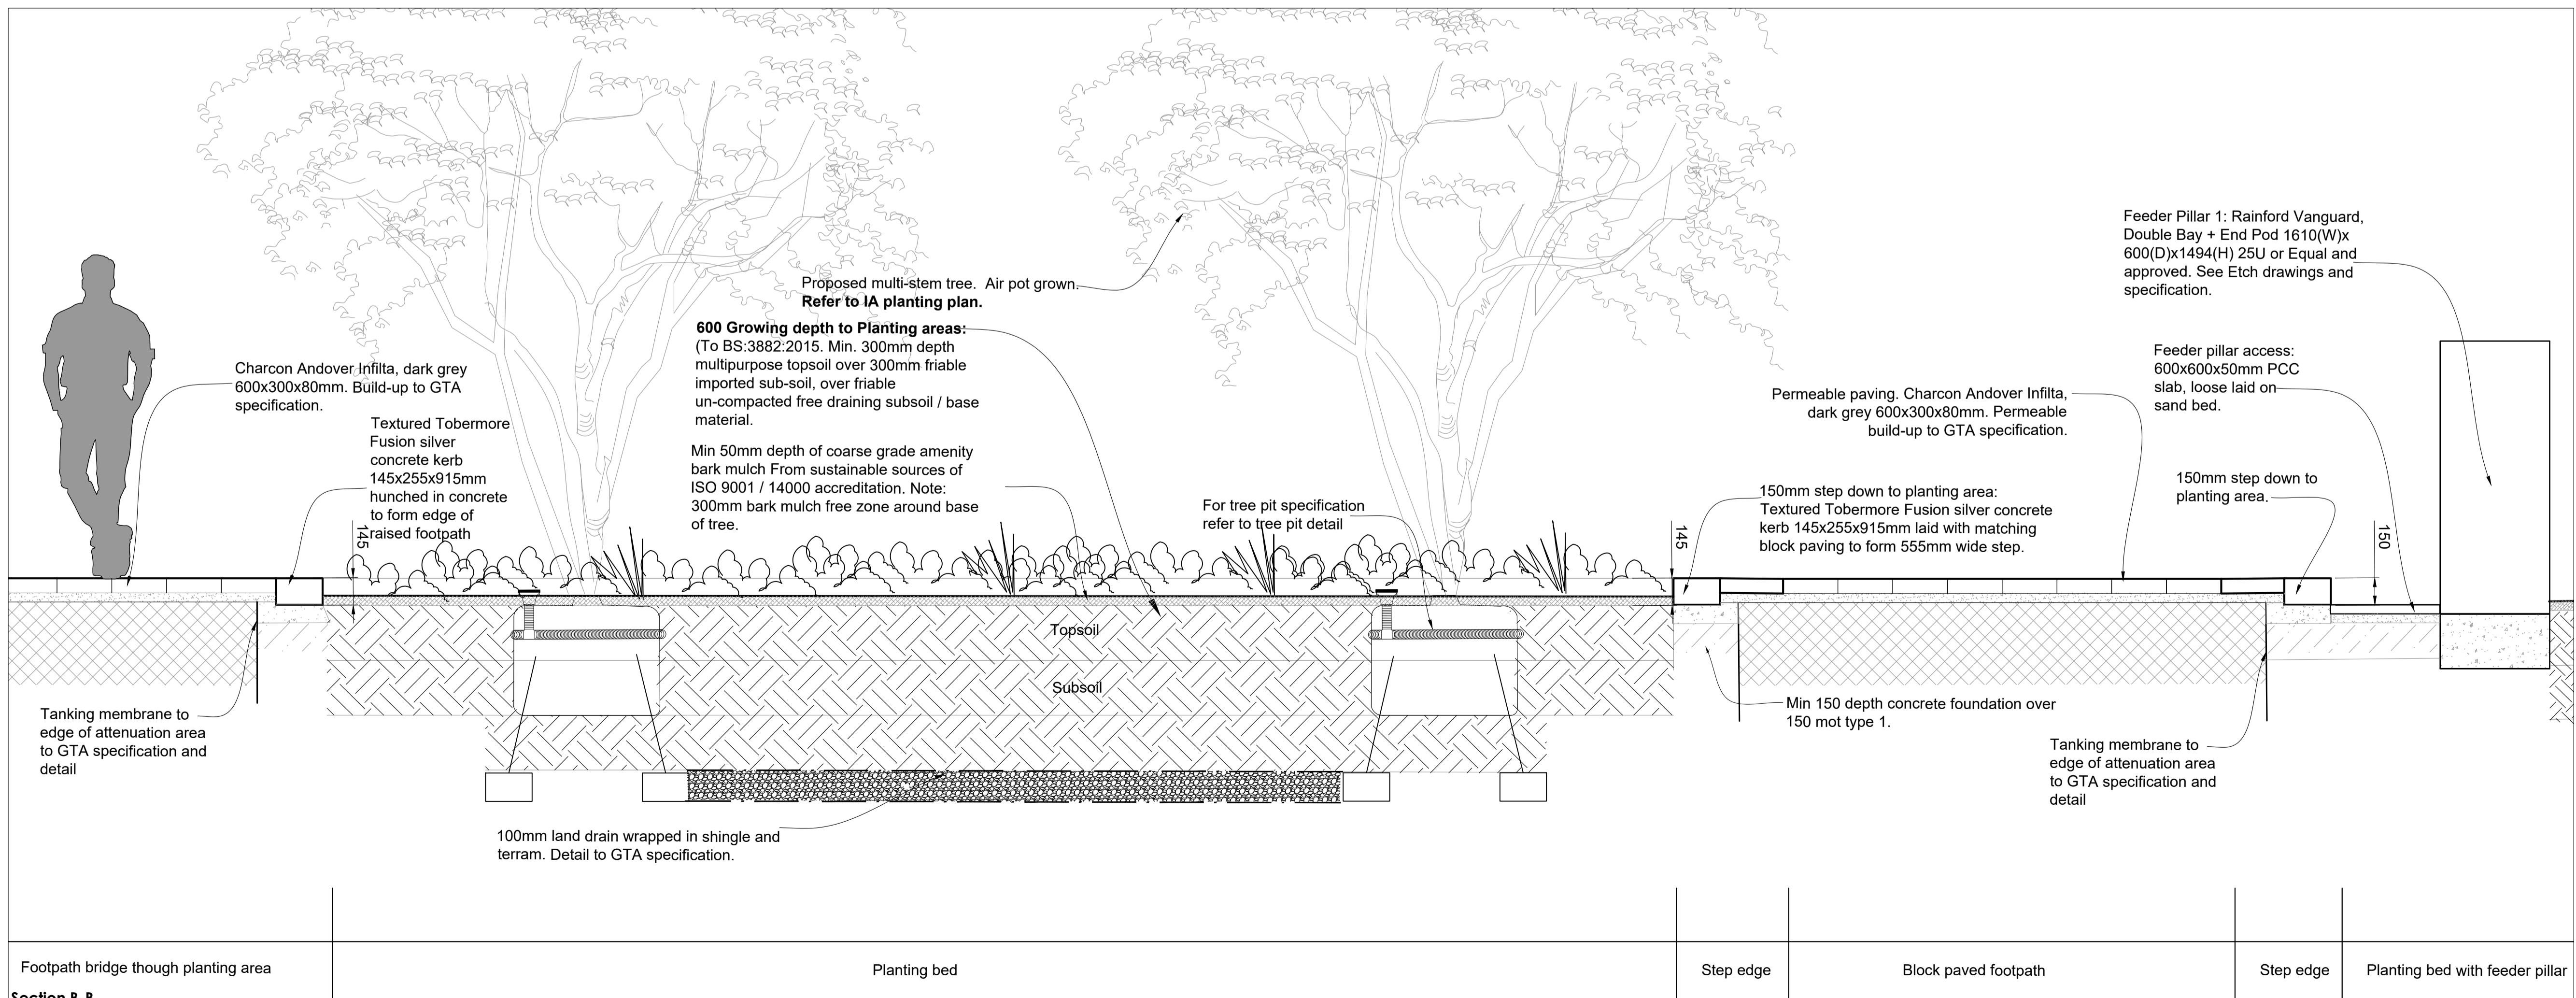

Revision:
T01: 21.02.2023: Issued for Tender
P01: 22.03.2023: Issued for Planning

London:
Studio 26 Meantime Studios
14 Feathers Place
Greenwich
London
T: 020 8293 0799

www.ireland-albrecht.co.uk
post@ireland-albrecht.co.uk

Brunel JC Building

Landscape Sections

For Planning

For Planning

IRELAND ALBRECHT LANDSCAPE ARCHITECTS

IRELAND ALBRECHT LANDSCAPE ARCHITECTS

ANSWER

1. *What is the primary purpose of the study?*

Sheet 1

Checked Date
DI 21-02-2023