


Front Elevation




Right Elevation



Rear Elevation

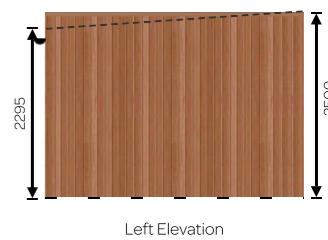

Left Elevation

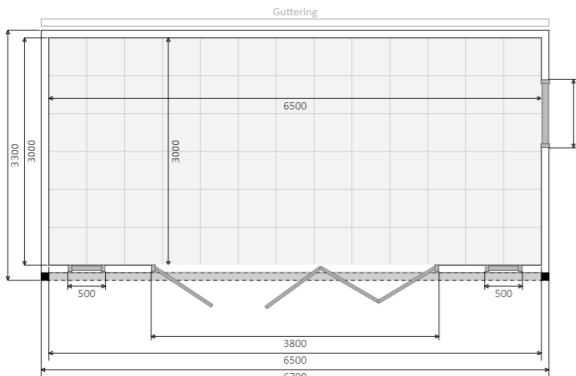

Floor plan

#### GENERAL CONSTRUCTION

##### Roof:

60mm - 80mm of high density polyurethane insulation surrounded by 1mm steel plates

##### Floor:

80mm Interlocking steel coated structurally insulated floor panels sit on top of foundation system.

##### Walls:

Timber frame (Tanalised) with 50mm of Rockwool insulated cavity incorporating breathable foiled photon wrap.

##### Cladding:

Tanalised shiplap vertical redwood timber cladding to right elevation.

Tanalised shiplap vertical redwood timber cladding to rear elevation.

Premium cedar cladding to front elevation.

Premium cedar cladding to left elevation.

##### Doors:

Bi-fold doors (3800mm x 2070mm) with Planitherm glass

##### Windows:

Small full height window (non-opening) with Planitherm glass

Small full height window (non-opening) with Planitherm glass

Lozenge window (905mm x 440mm, Opening: top-hung) with Planitherm glass



Drawing Title: Mandev Virdee	Number: 1	Scale: 1:100 All measurements in mm, setup for A3 printing
Designed by: Becky Harper	Date: 18/03/2022	
Installation Address: Tree View House 9 Turnstone Close Ickenham, Uxbridge UB10 8NW		Design: Inspiration
		Reference: 220200512GR1