
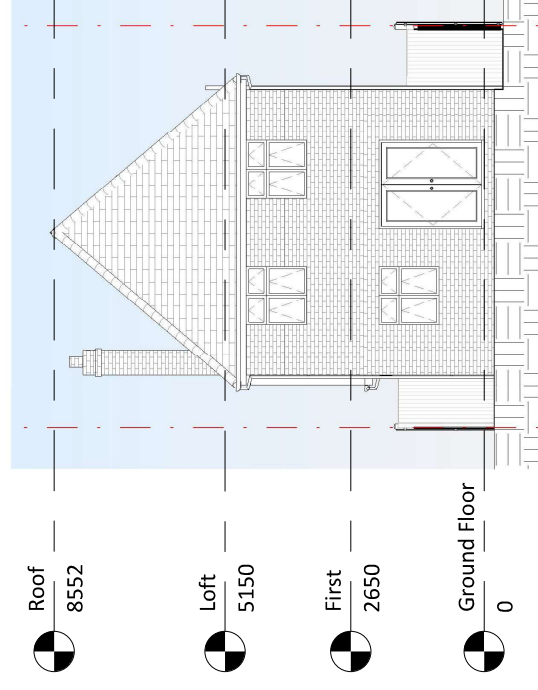


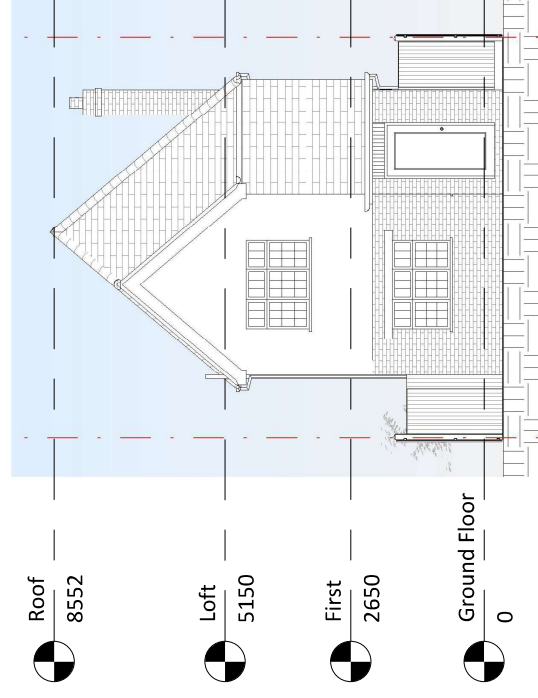

Front Elevation

1 : 100

Rear Elevation

1 : 100

NOTES:

DISCLAIMER:
ALL DIMENSIONS IN MM UNLESS OTHERWISE STATED. CONTRACTORS TO CONFIRM ALL DIMENSIONS ON SITE. ALL DRAWINGS MUST BE READ IN CONJUNCTION WITH THE ARCHITECT'S DRAWINGS.

ARCHIMEDES DESIGN LTD
64 ST GEORGES ROAD
ESSEX
IG1 3PQ
Tel +44 (0) 7889 415 063
EMAIL: archimedesdesignltd@gmail.
m

Rev	Date	Details Of Issue	Initials
-----	------	------------------	----------

Status

Existing Elevations

Site Address:

9 Turnstone Close,
Ickenham, Uxbridge UB10
8NW, UK

Client:

Mr Mandev Virdee

Project:

Drawn HD	Date: 15/04/22	Scale (at A3) 1 : 100
Desig no.		Revision No. A