



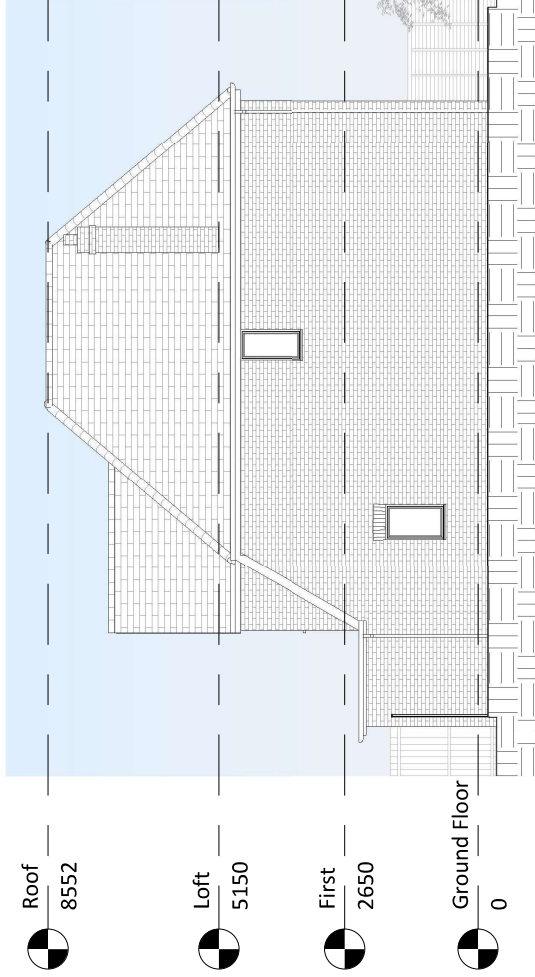

Existing Right Elevation

1


1 : 100

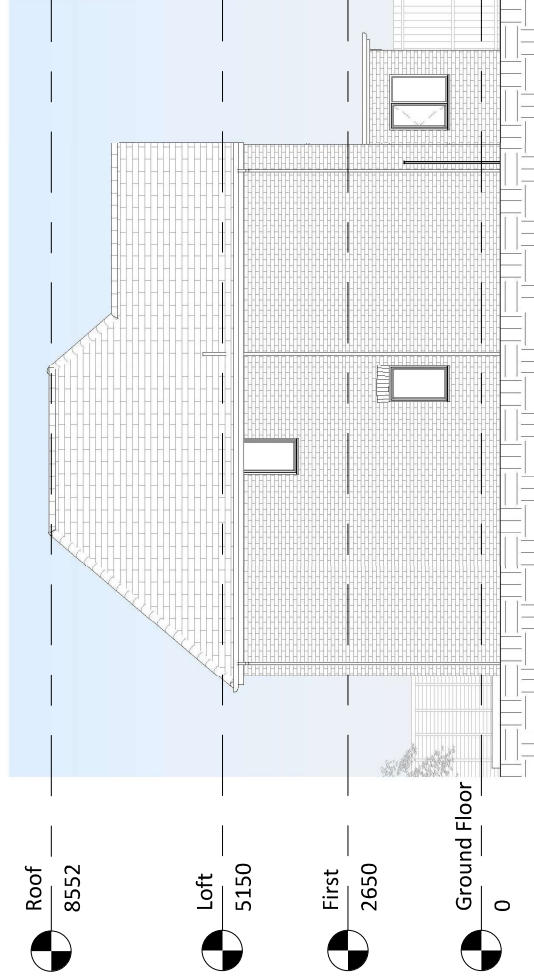

Existing Left Elevation

2

1 : 100

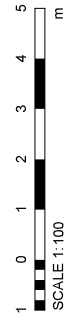

NOTES:

DISCLAIMER:
ALL DIMENSIONS IN MM UNLESS
OTHERWISE STATED.
CONTRACTORS TO CONFIRM ALL
DIMENSIONS ON SITE. ALL DRAWINGS
MUST BE READ IN CONJUNCTION WITH
THE ARCHITECT'S DRAWINGS.

ARCHIMEDES DESIGN LTD
64 ST GEORGES ROAD
ESSEX
IG1 3PQ
Tel. +44 (0) 7889 415 063
EMAIL: archimedesdesignltd@gmail.co
m

Rev	Date	Details Or Issue	Issued
-----	------	------------------	--------

Status

Existing Elevations
02

Site Address:

9 Turnstone Close,
Ickenham, Uxbridge UB10
8NW, UK

Client:

Mr Mandev Virdee

Project:

Drawn	Date	Scale (as A3)	Revision No
HD	15/04/22	1 : 100	A