

NOTES:

DISCLAIMER:

ALL DIMENSIONS IN MM UNLESS OTHERWISE STATED. CONFIRM ALL DIMENSIONS ON SITE. ALL DRAWINGS MUST BE READ IN CONJUNCTION WITH THE ARCHITECT'S DRAWINGS.



64 ST GEORGES ROAD
ESSEX IG1 3PQ
W: www.archimedesd.co.uk
E: info@archimedesd.co.uk
M: +447418321646

Rev	Date	Details Of Issue	Issued
-----	------	------------------	--------

Status

Proposed Outbuilding

Site Address:


9 Turnstone Close, Ickenham,
Uxbridge UB10 8NW, UK

Client:


Mr Mandev Virdee

Project:


Drawn	Date	Scale (m/A3)	Revision No
HD	13/07/22	1 : 100	B
Dyna			

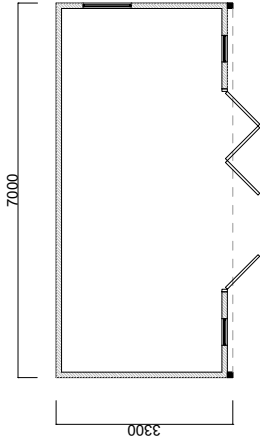

Proposed Ground Floor Plan

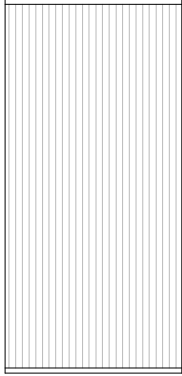


Proposed Roof Plan

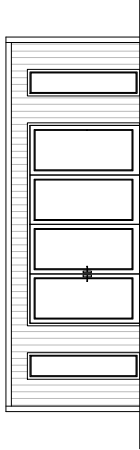

Proposed Front Elevation



Proposed Rear Elevation

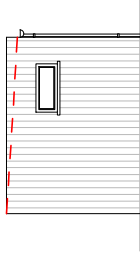

Proposed Right Side Elevation



Proposed Left Side Elevation