


LOAD TEST PILE COMPOUND ARRANGEMENT PLAN VIEW

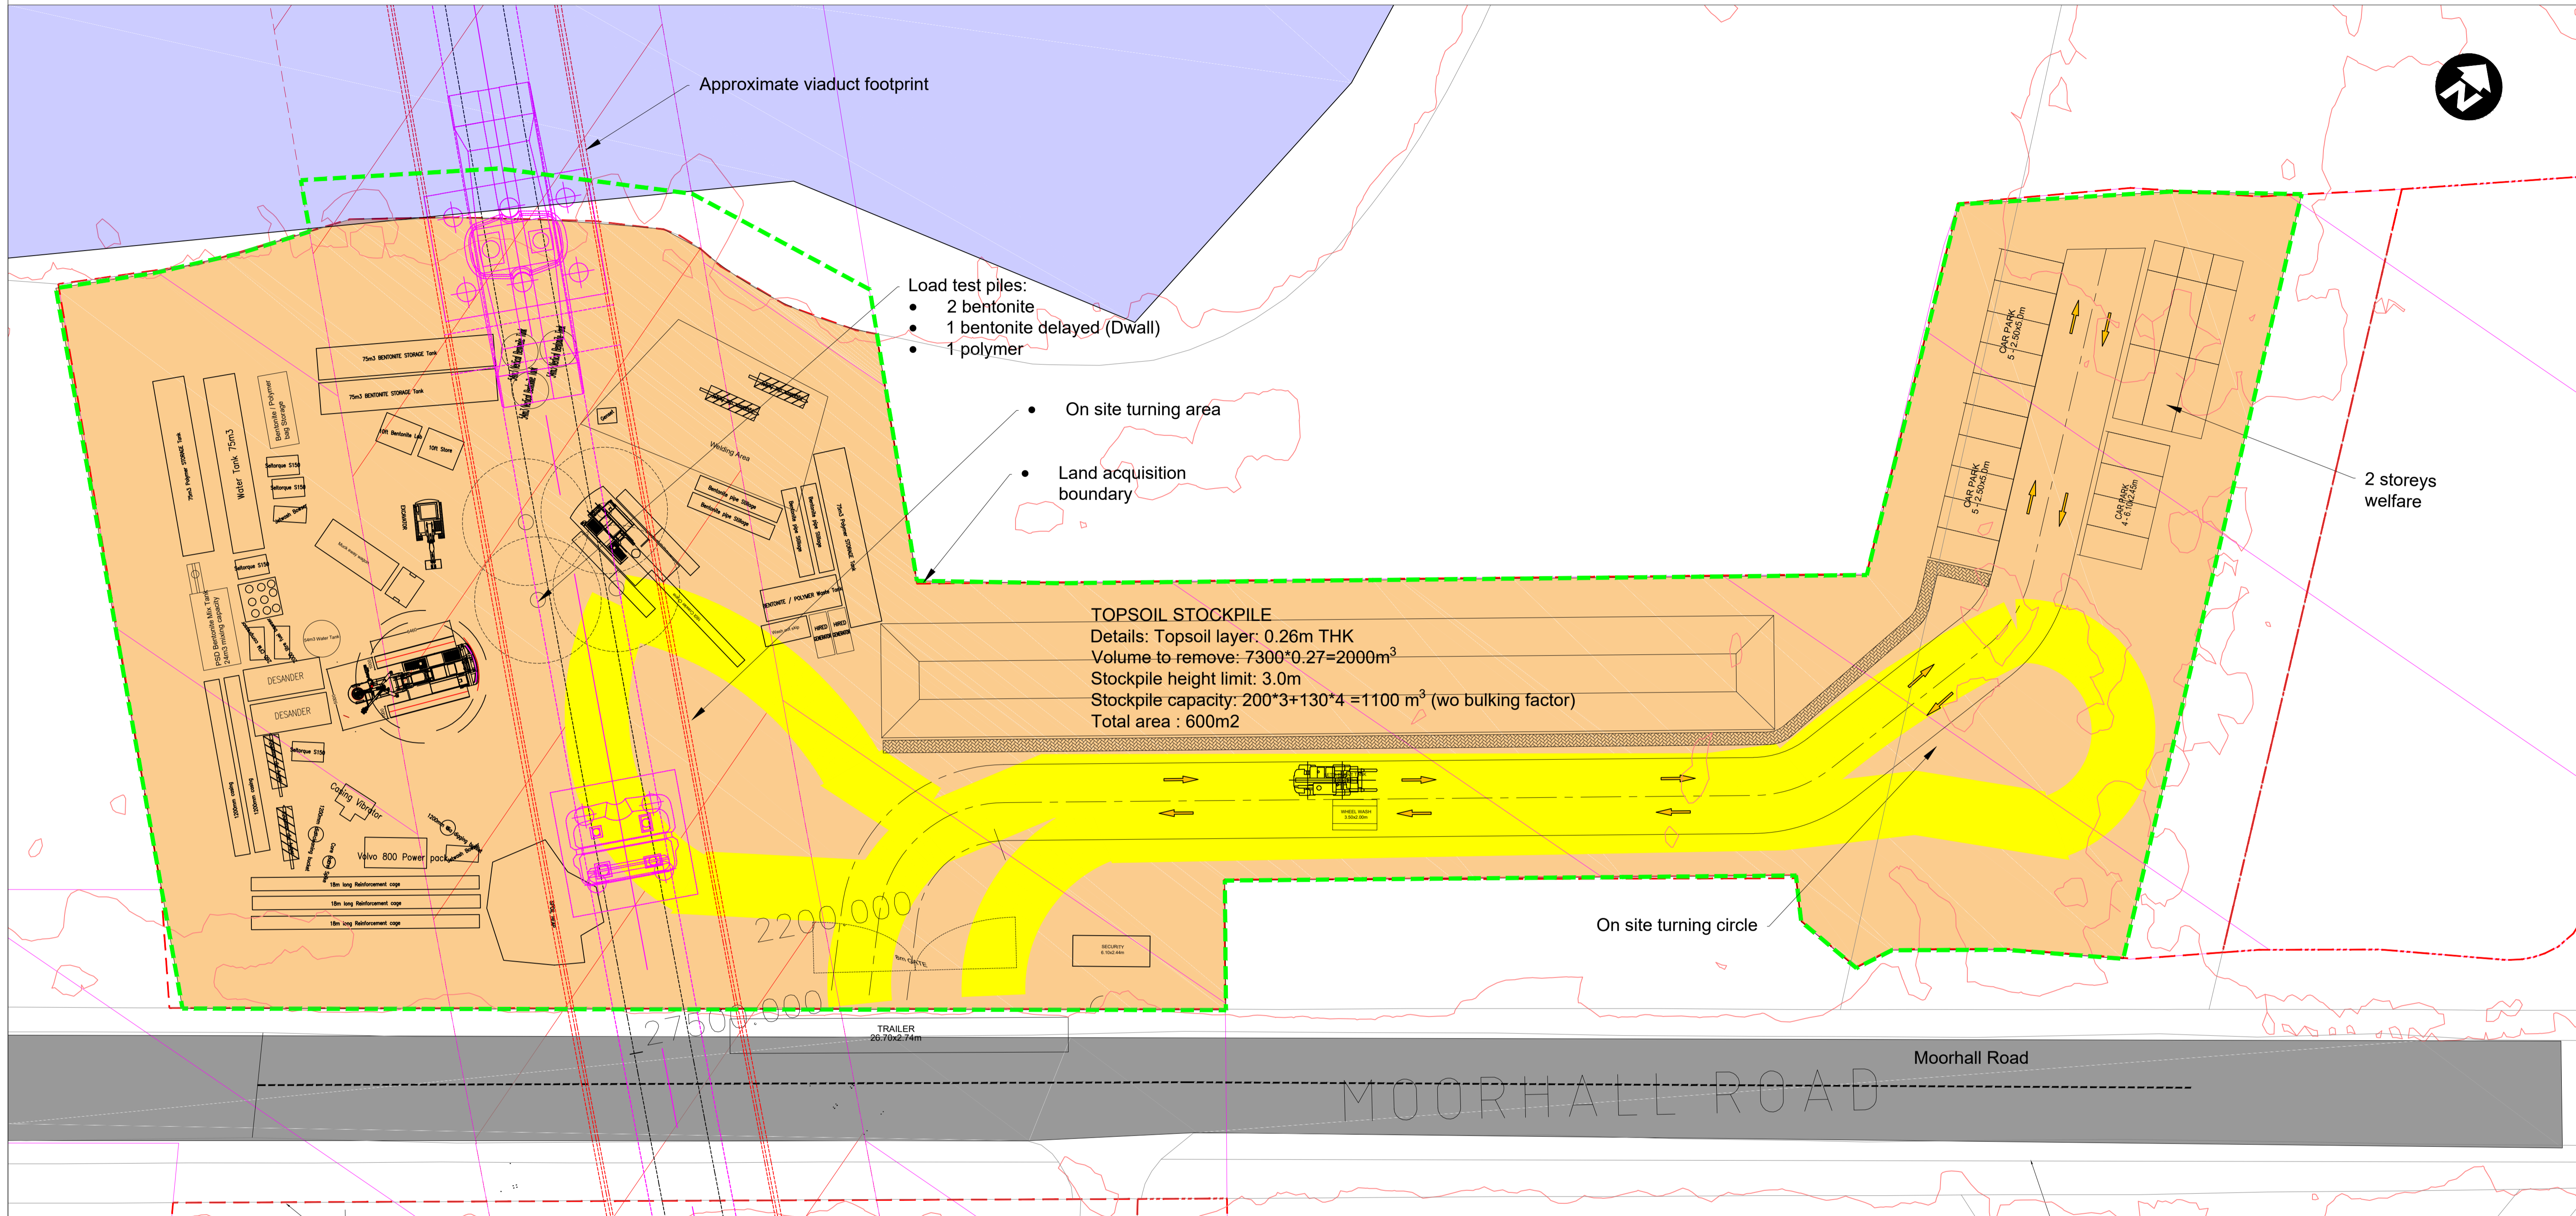

FOR INFORMATION

METRES @ 1:250 0 2 5 10 25 OVERVIEW

P01	First Issue	DL	DL	MK	<p>HS2 accepts no responsibility for any circumstances which arise from the reproduction of this document after alteration, amendment or abbreviation or if it is issued in part or issued incompletely in any way.</p> <p>© Crown Copyright and database right 2017. All rights reserved. Ordnance Survey Licence number 100049190</p> <p>© Crown Copyright material is reproduced with the permission of Land Registry under delegated authority from the Controller of HMSO.</p> <p>This material was last updated on 2017 and may not be copied, distributed, sold or published without the formal permission of Land Registry. Only an official copy of a title plan or register obtained from the Land Registry may be used for legal or other official purposes.</p>
Rev	Description	Drawn	Checked	Con App	HS2 App

Legends/Notes:

Scale with caution as distortion can occur.

hs2

Registered in England
 Registration No. 06791686
 Registered office:
 2 Snow Hill,
 Queensway,
 Birmingham, B4 6GA

OFFICIAL

Creator/Originator
 ALIGN JV

Zone	COLNE VALLEY VIADUCT & SURFACE WORKS		Project/Contract	HS2 - 1MC05 CONTRACT	
Design Stage	SCHEME DESIGN		Discipline/Function	TOWN AND COUNTRY PLANNING	
Drawing Title	WORKSITE : MOORHALL ROAD ROAD INDICATIVE SITE LAYOUT (FOR SCHEDULE 17)		Drawn	Checked	Approved
			D.Leroyer	D.Leroyer	M.Klein
			Date	Scale	Size
			05/11/18	1:250	A1
Code	Suitability	Drawing No.	Rev.		
S2	Suitable for Information	1MC05-ALJ-TP-DGA-CS01_CL01-803002	P01		