


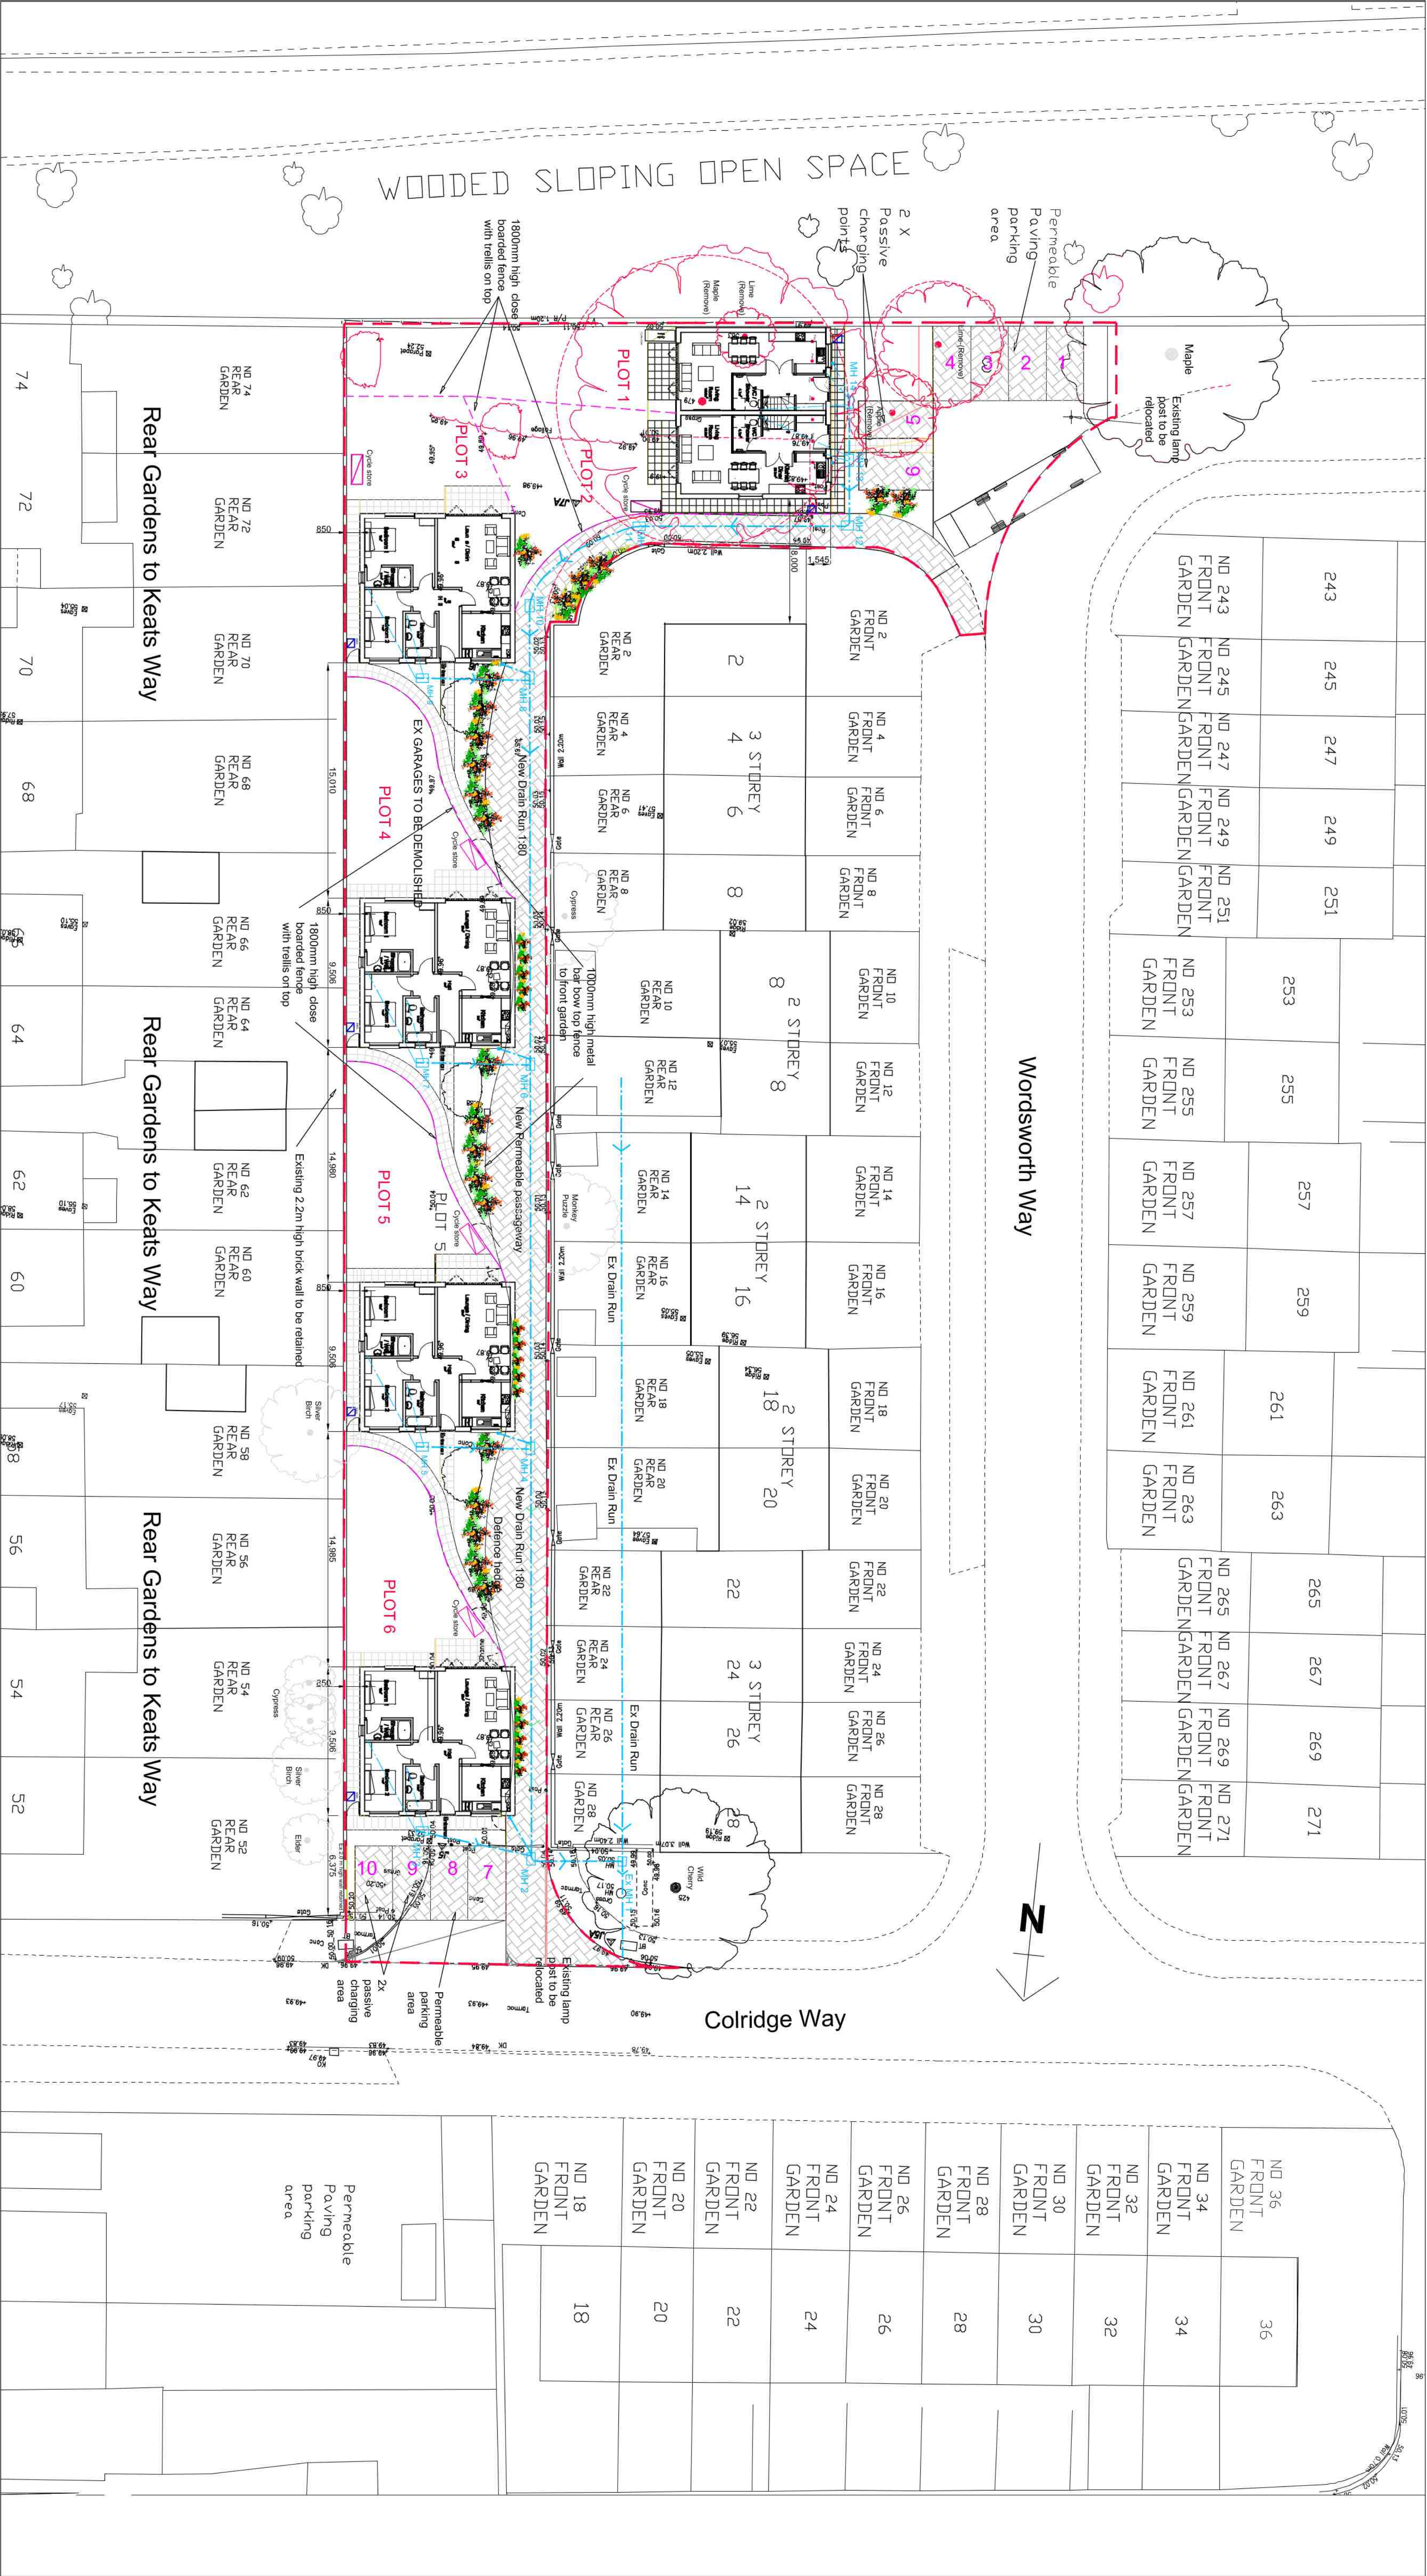

M/H No	Invert Level
EX 1	2140
2	1870
3	1780
4	1455
5	1370
6	1235
7	1150
8	930
9	845
10	870
11	755
12	580
13	540
14	455

Typical drain run and Manhole ID no

MH 8

Existing trees to be removed

Cycle store

Bins

1800mm high close boarded fence with trellis on top

Site Boundary

REFERS TO NOTE 6 ON DRAWING BRG-AR-05

FOR SPECIFICATION NOTES

Rev A 15-04-2020 Drainage, trees, boundary lines & key added

Client

Project

Former Garages Site B
Rear of 2-28 Wordsworth Way
West Drayton

Drawn by

BR/GAR/03

Date

Jan 2020

Scale

1:200 @ A1

Rev

A