



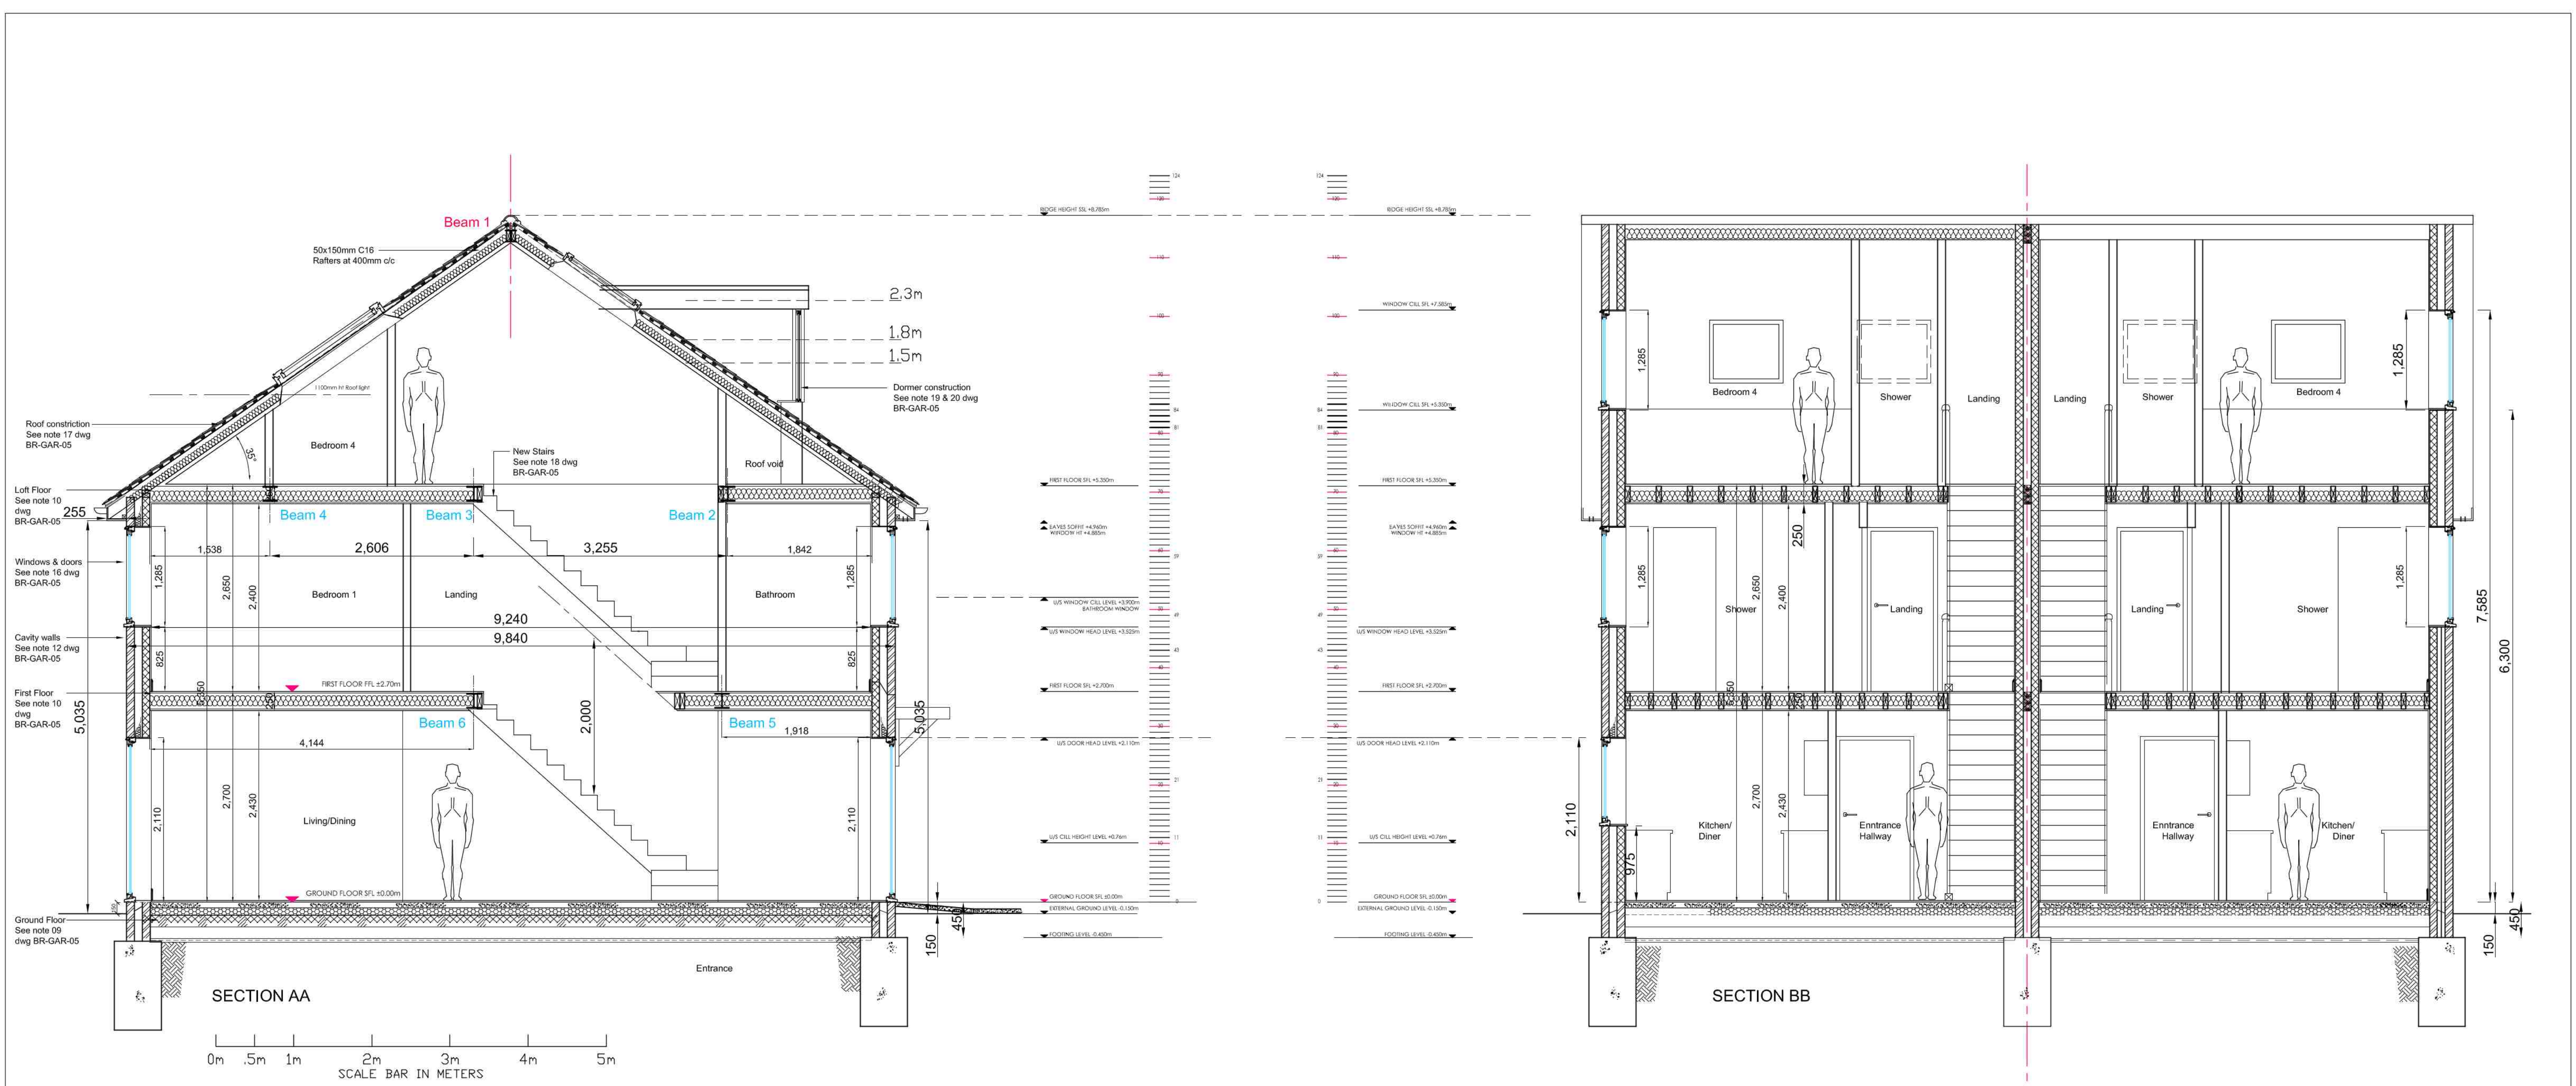

Beam no	Length	Beam size	Steel bearing plates	
1	5000	152x152x37Kg UC	400x100x25 deep	400x100x25 deep
2	5000	203x203x46Kg UC	575x100x25 deep	575x100x25 deep
3	5000	152x152x37Kg UC	400x100x25 deep	400x100x25 deep
4	5000	203x203x46Kg UC	575x100x25 deep	575x100x25 deep
5	5000	203x203x46Kg UC	500x100x25 deep	500x100x25 deep
6	5000	203x203x46Kg UC	500x100x25 deep	500x100x25 deep
7	3600	152x152x37Kg UC with 10mm plate welded under	375x250x25 deep	375x250x25 deep

To be read in conjunction with Structural Engineers calculations
Contractor to check site dimensions PRIOR to ordering steel
(Fire proofing as note 10.)
Steel Beam Schedule

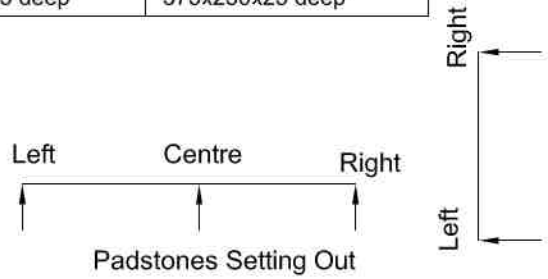

This drawing which is the property of R.P. Designs is the subject of Intellectual Property Rights including copyright and design right and shall not be reproduced, copied, loaned or submitted to any other party without the written consent
RP Designs ©

Rev b 16-04-2020 Notes added
Rev A 08-04-2020 Correct Beams sizes added

Client:			
Project:			
Former Garages Site B Rear of 2-28 Wordsworth Way West Drayton			
Title:			
Proposed Sections; Semi Detached Houses			
Scale/Drawn	Date	Drawing No	Rev
1:40 @ A1	Jan 2020	BR/GAR/07	B