


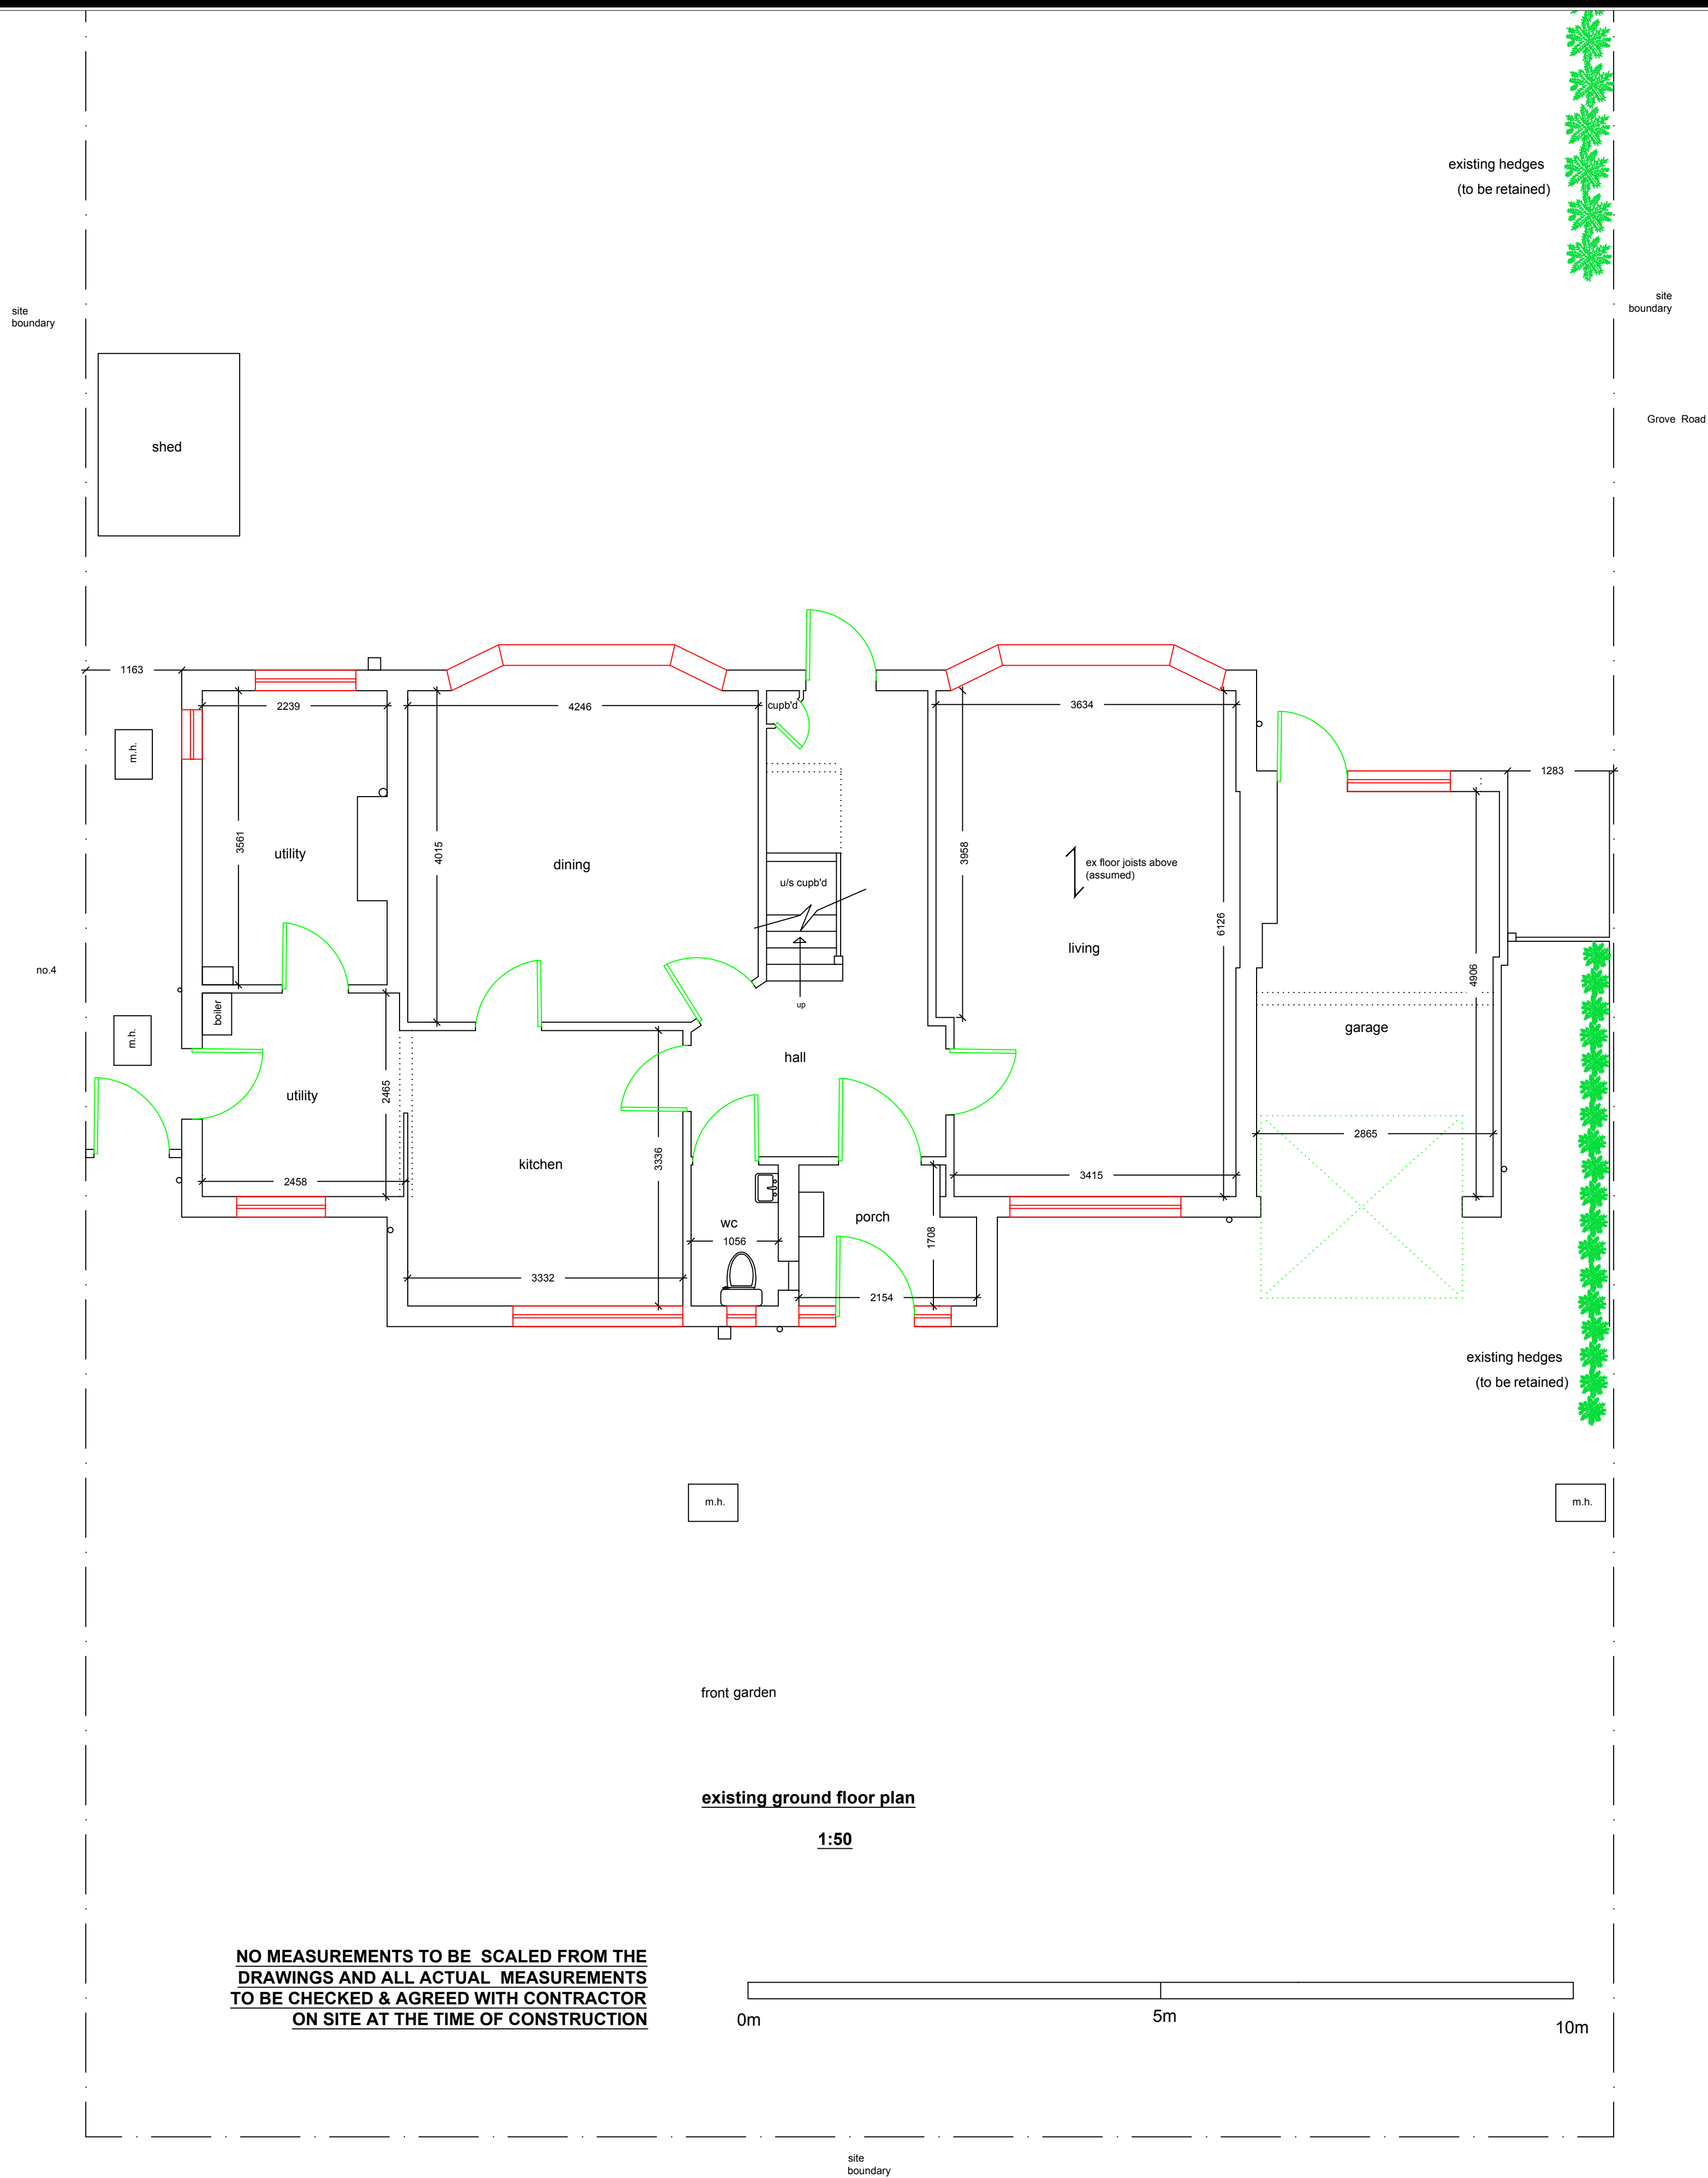

General Notes

	Drg. No.ASM/2306/A	
	Planning A	19/08/23
No.	Revision/Issue	Date

Firm Name and Address

Middlesex & Herts

7 Elgin Drive
Northwood
Middlesex
HA6 2YR

01923 826280

Project Name and Address

Mrs Asmita Hynes
2 Grove Road
Northwood
Middlesex
HA6 2AP

Project	single storey rear extension & garage	Sheet
Date	13-07-23	01A
Scale	1:50	