


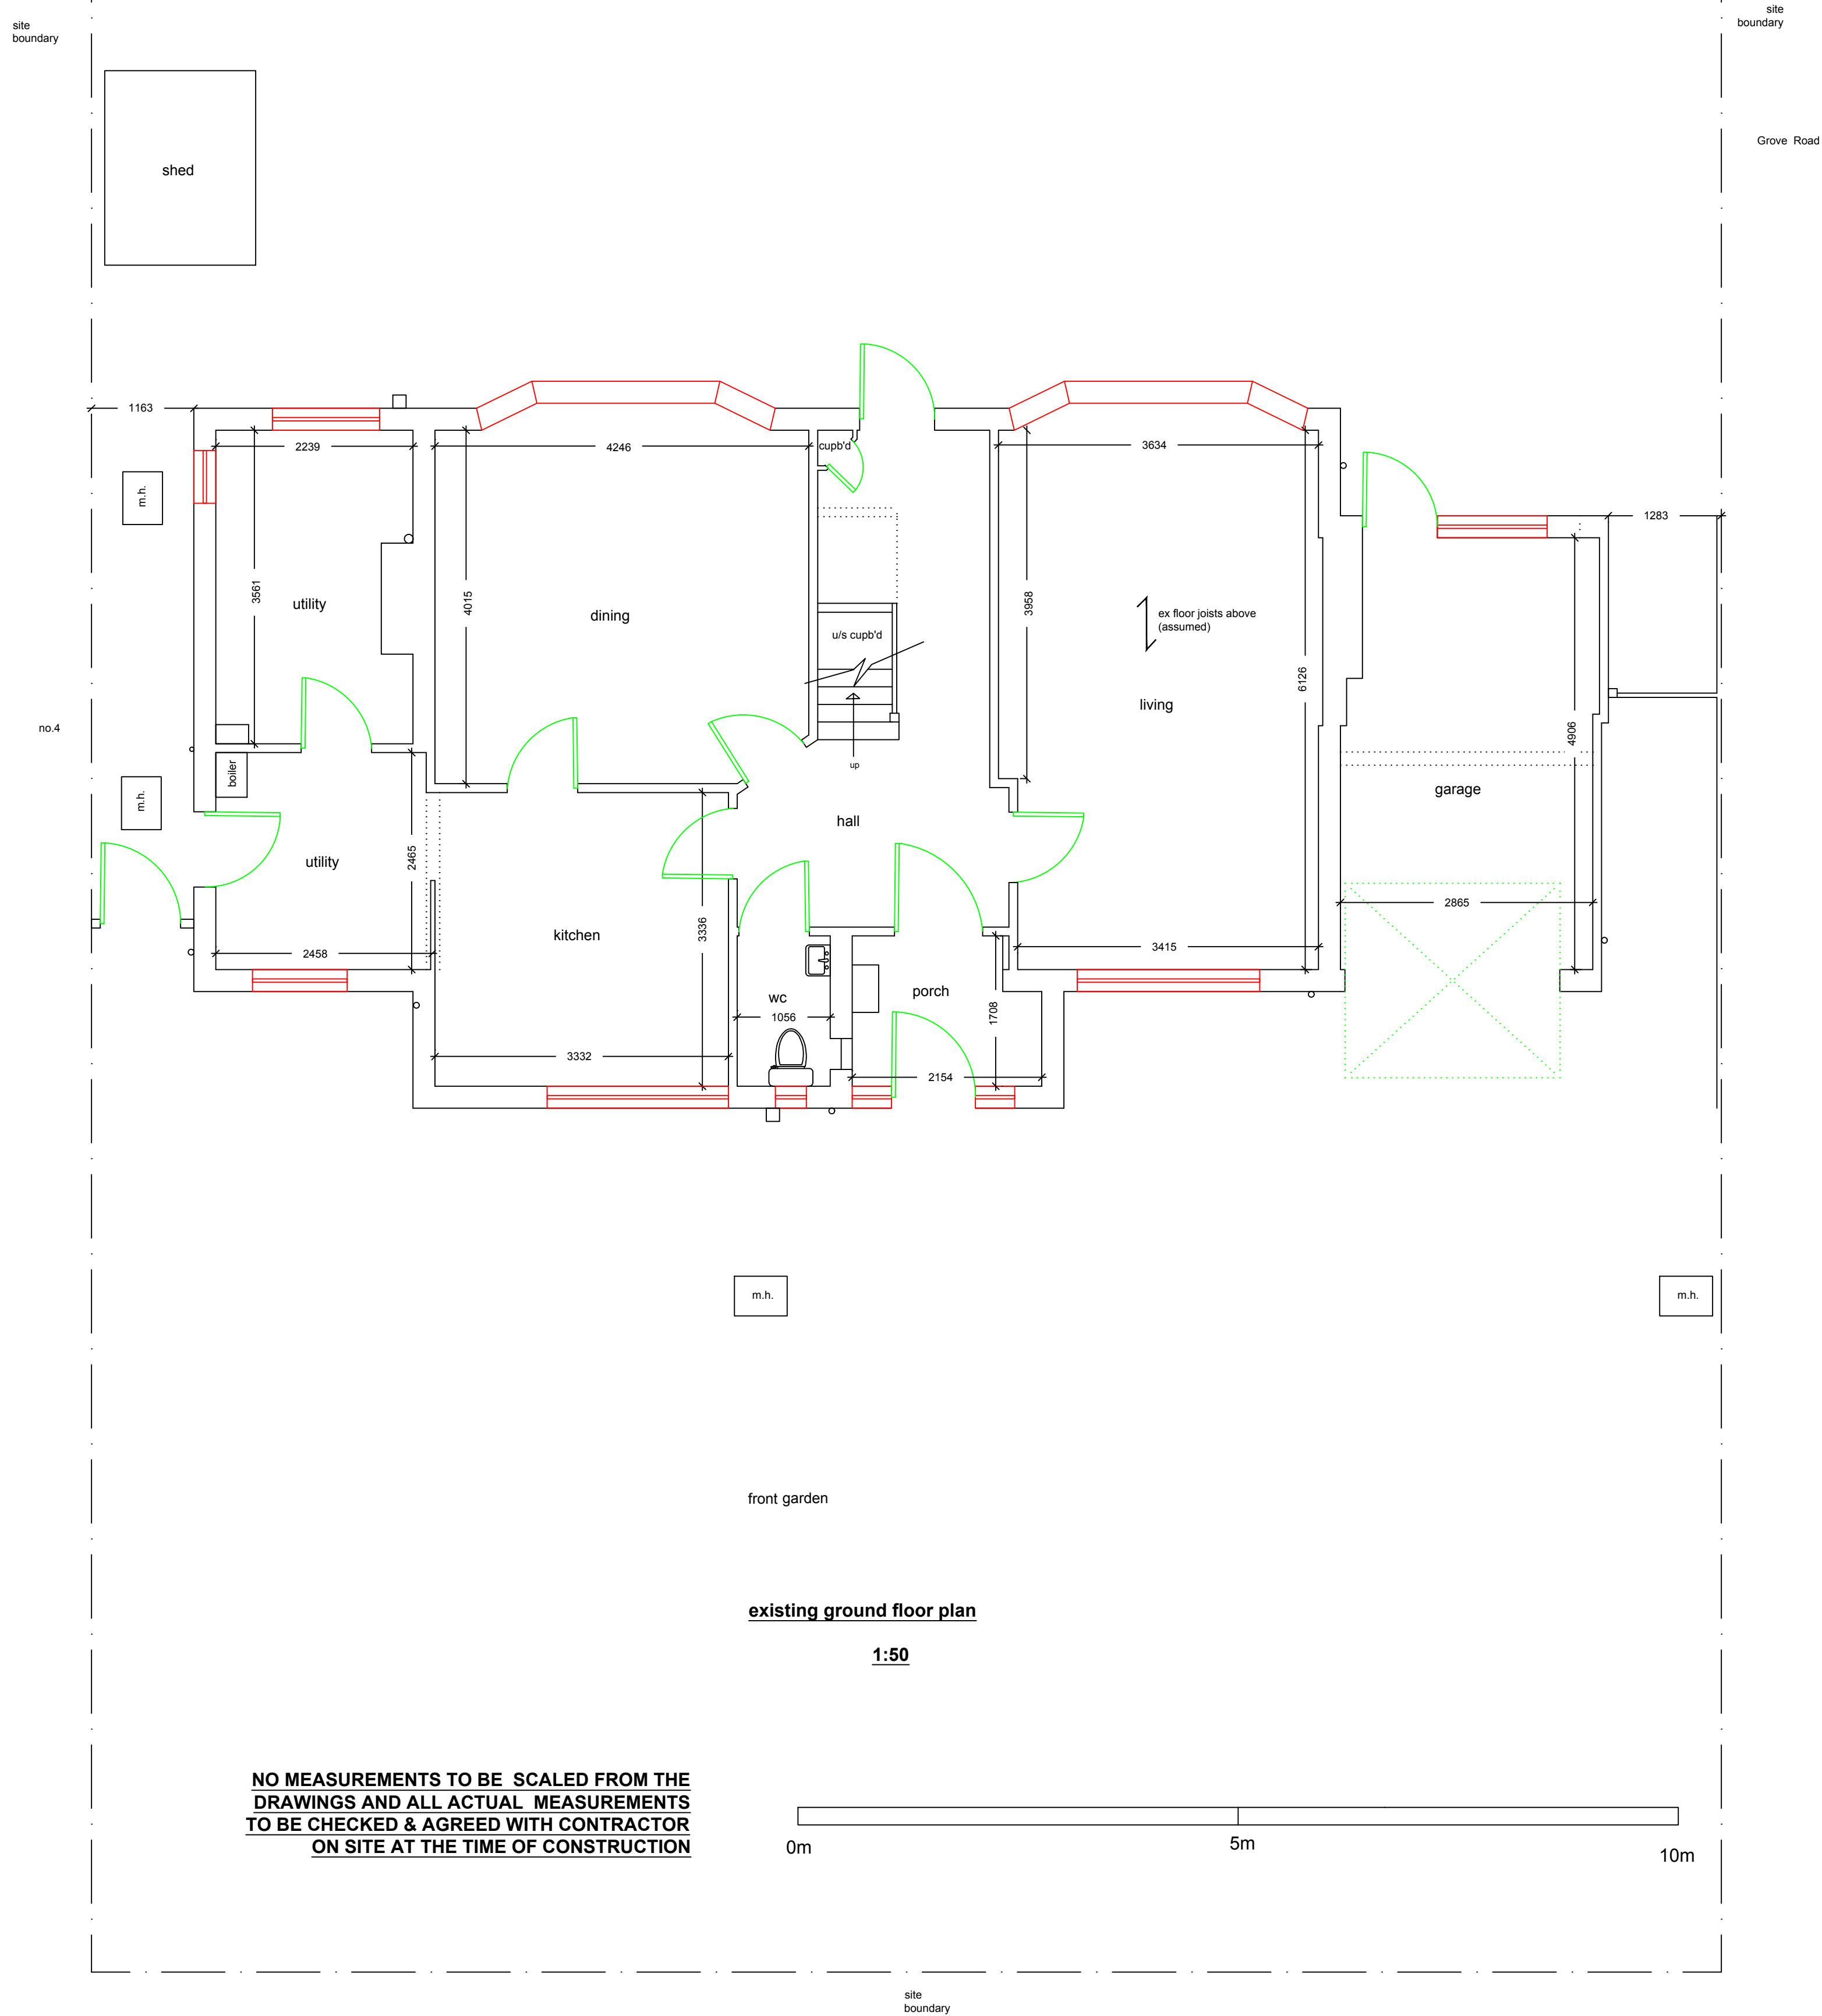

General Notes

Drg. No.ASM/2306

No.	Revision/Issue	Date
-----	----------------	------

Firm Name and Address

Middlesex & Herts
7 Elgin Drive
Northwood
Middlesex
HA6 2YR
01923 826280

Project Name and Address

Mrs Asmita Hynes
2 Grove Road
Northwood
Middlesex
HA6 2AP

Project	single storey rear extension & garage
Date	13-07-23
Scale	1:50

Sheet	01
-------	----