


THE CONTRACTOR MUST VERIFY ALL DIMENSIONS ON SITE BEFORE MAKING SHOP DRAWINGS OR COMMENCING WORK OF ANY KIND. NO DIMENSIONS TO BE SCALED FROM THIS DRAWING.		
REV.	DATE	REVISION

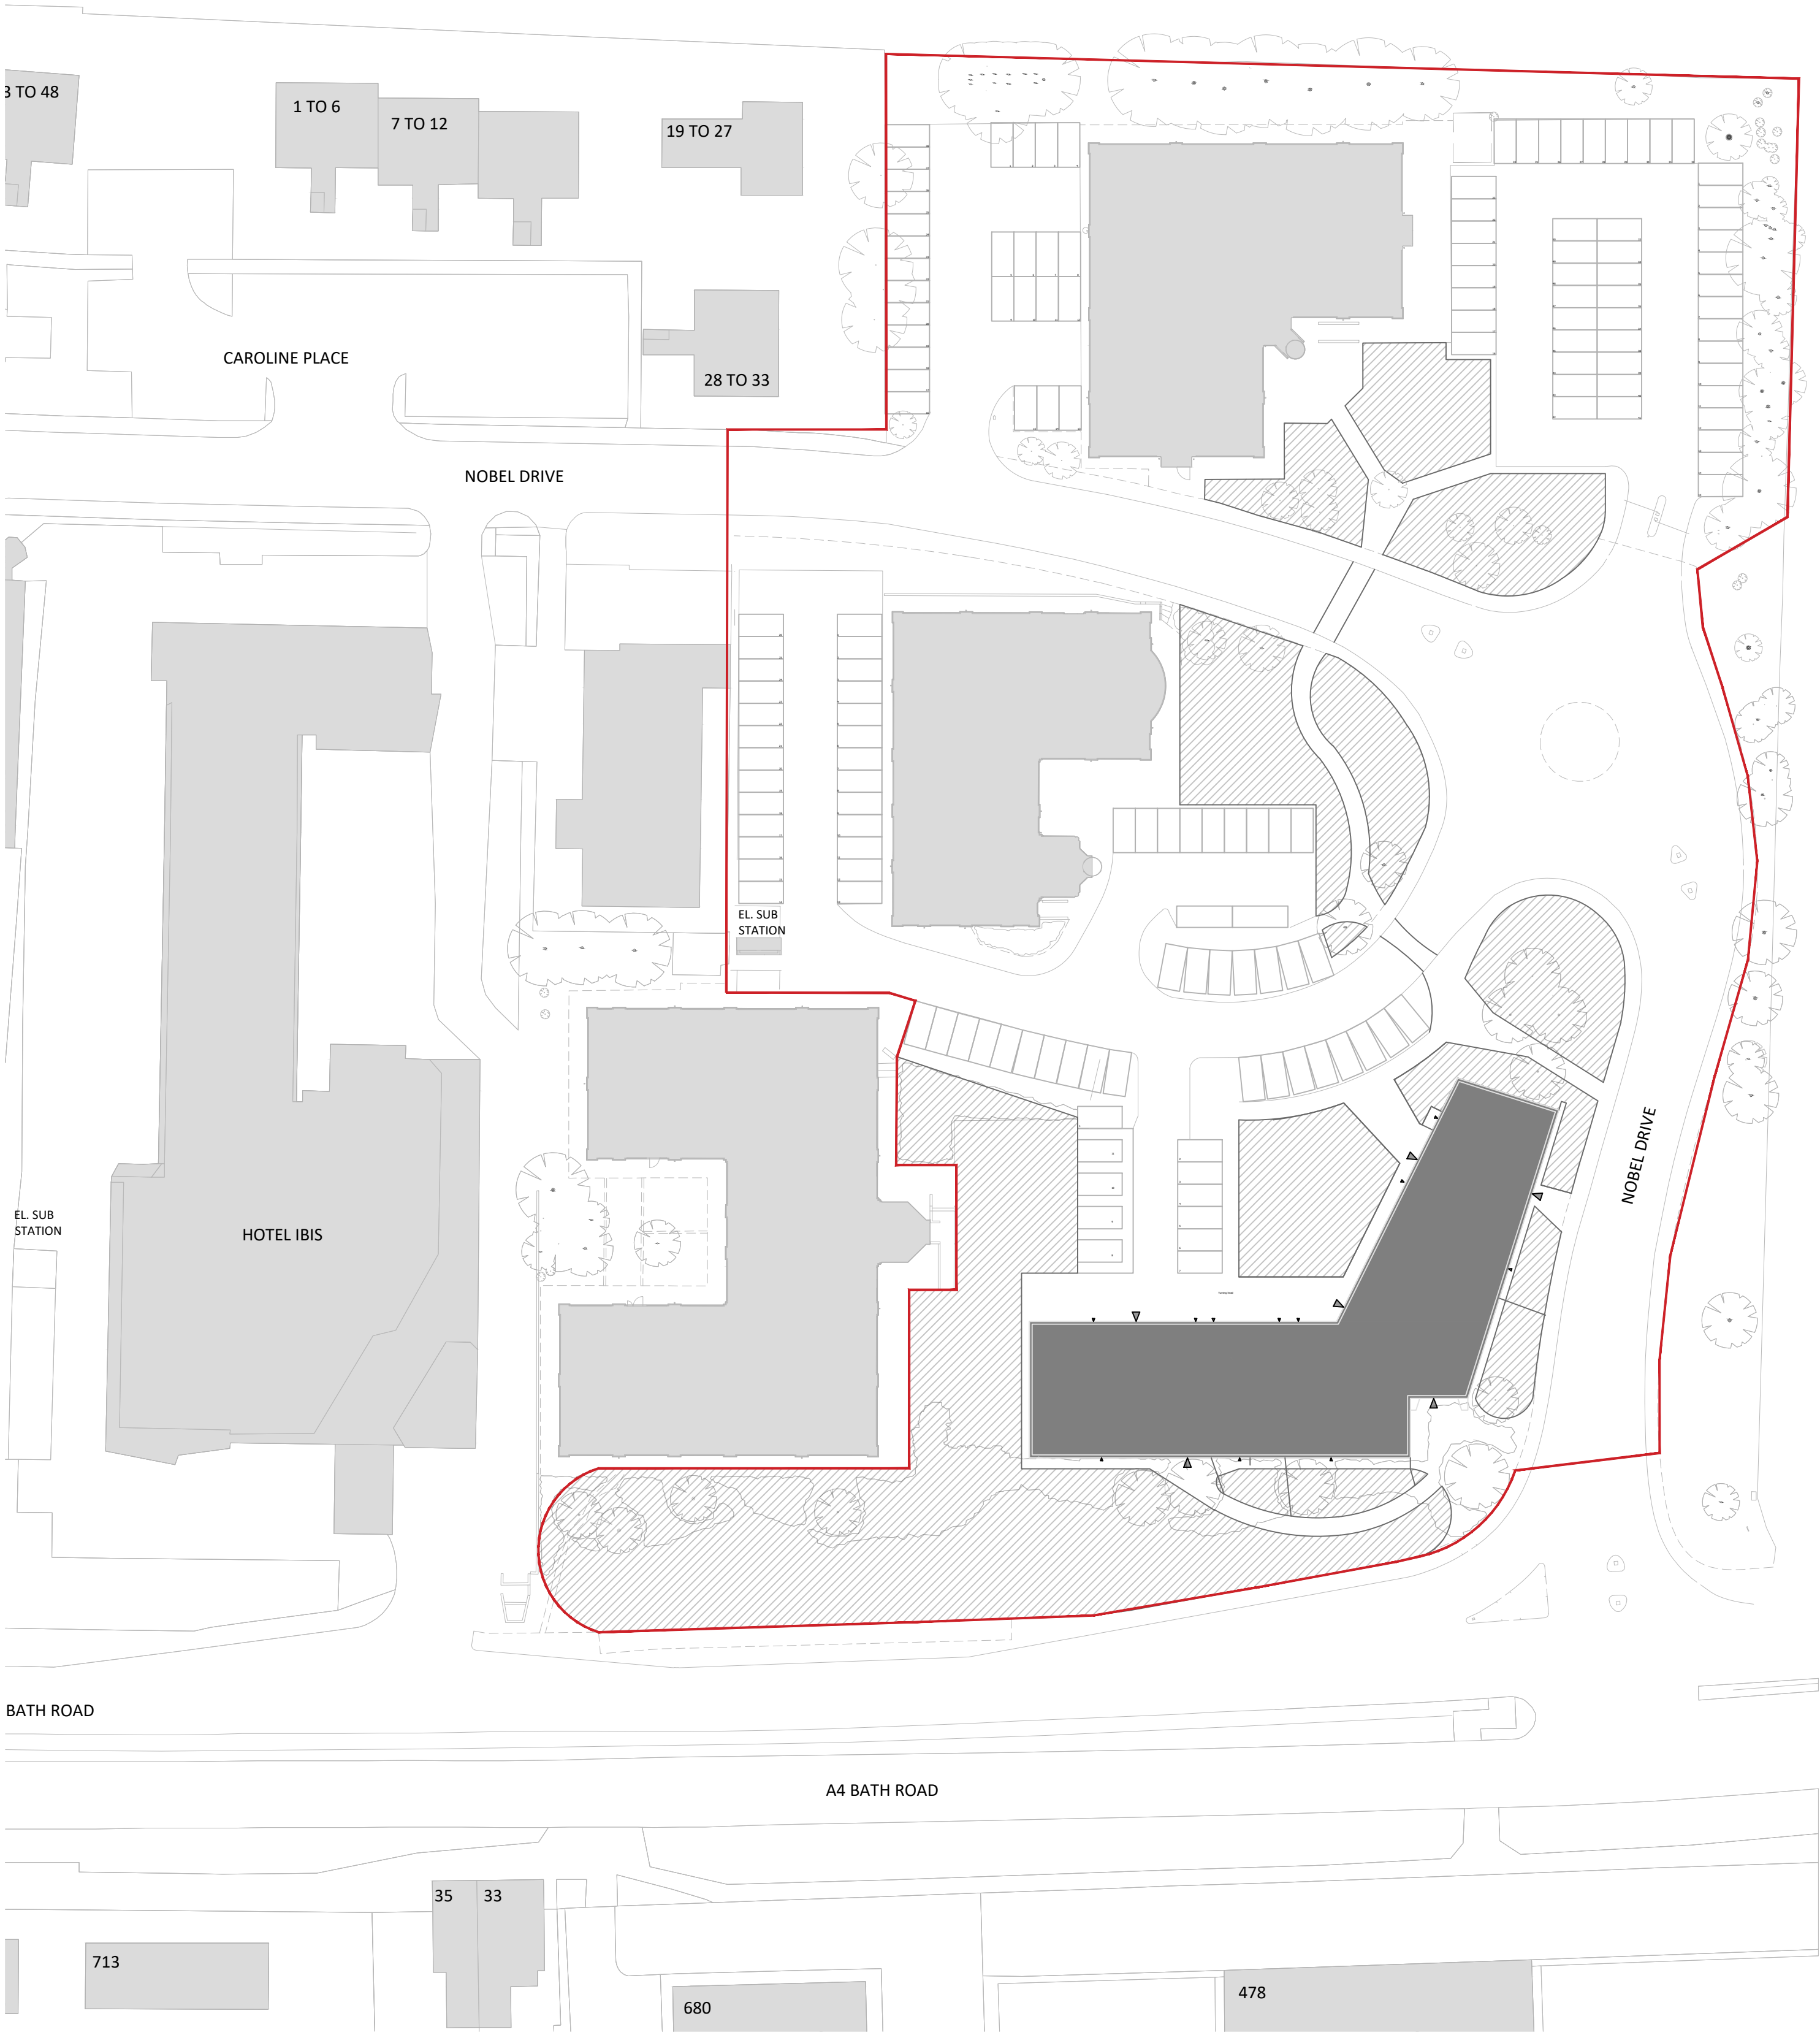

PLANNING

01 SITE ESTATE PLAN
Scale 1:500

Osel architecture

PROJECT:
STATUS PARK
BATH ROAD
HEATHROW
CLIENT:
BMR HEATHROW

DRAWING:
ESTATE MASTER
PLAN

DRAWING No.:
E21-038/SIT100
SCALE: 1:500@A1
DRAWN: WTM
DATE: 12/12/2022

REV:
A
CHECKED:
DATE:
G.04 | The Record Hall | 16-16A Baldwin's Gardens | London | EC1N 7RJ
Tel: 020 7224 2447
E-mail: admin@oselarch.co.uk Web: www.oselarchitecture.co.uk
©COPYRIGHT EXISTS ON THE DESIGNS AND INFORMATION SHOWN ON THIS DRAWING