


| REV. | DATE     | REVISION                      |
|------|----------|-------------------------------|
| B    | 06.10.23 | Response to planning comments |
| C    | 28.05.24 | Planning refusal response     |
| D    | 06.03.25 | Pre-App response              |
| E    | 25.03.25 | Minor adjustment              |

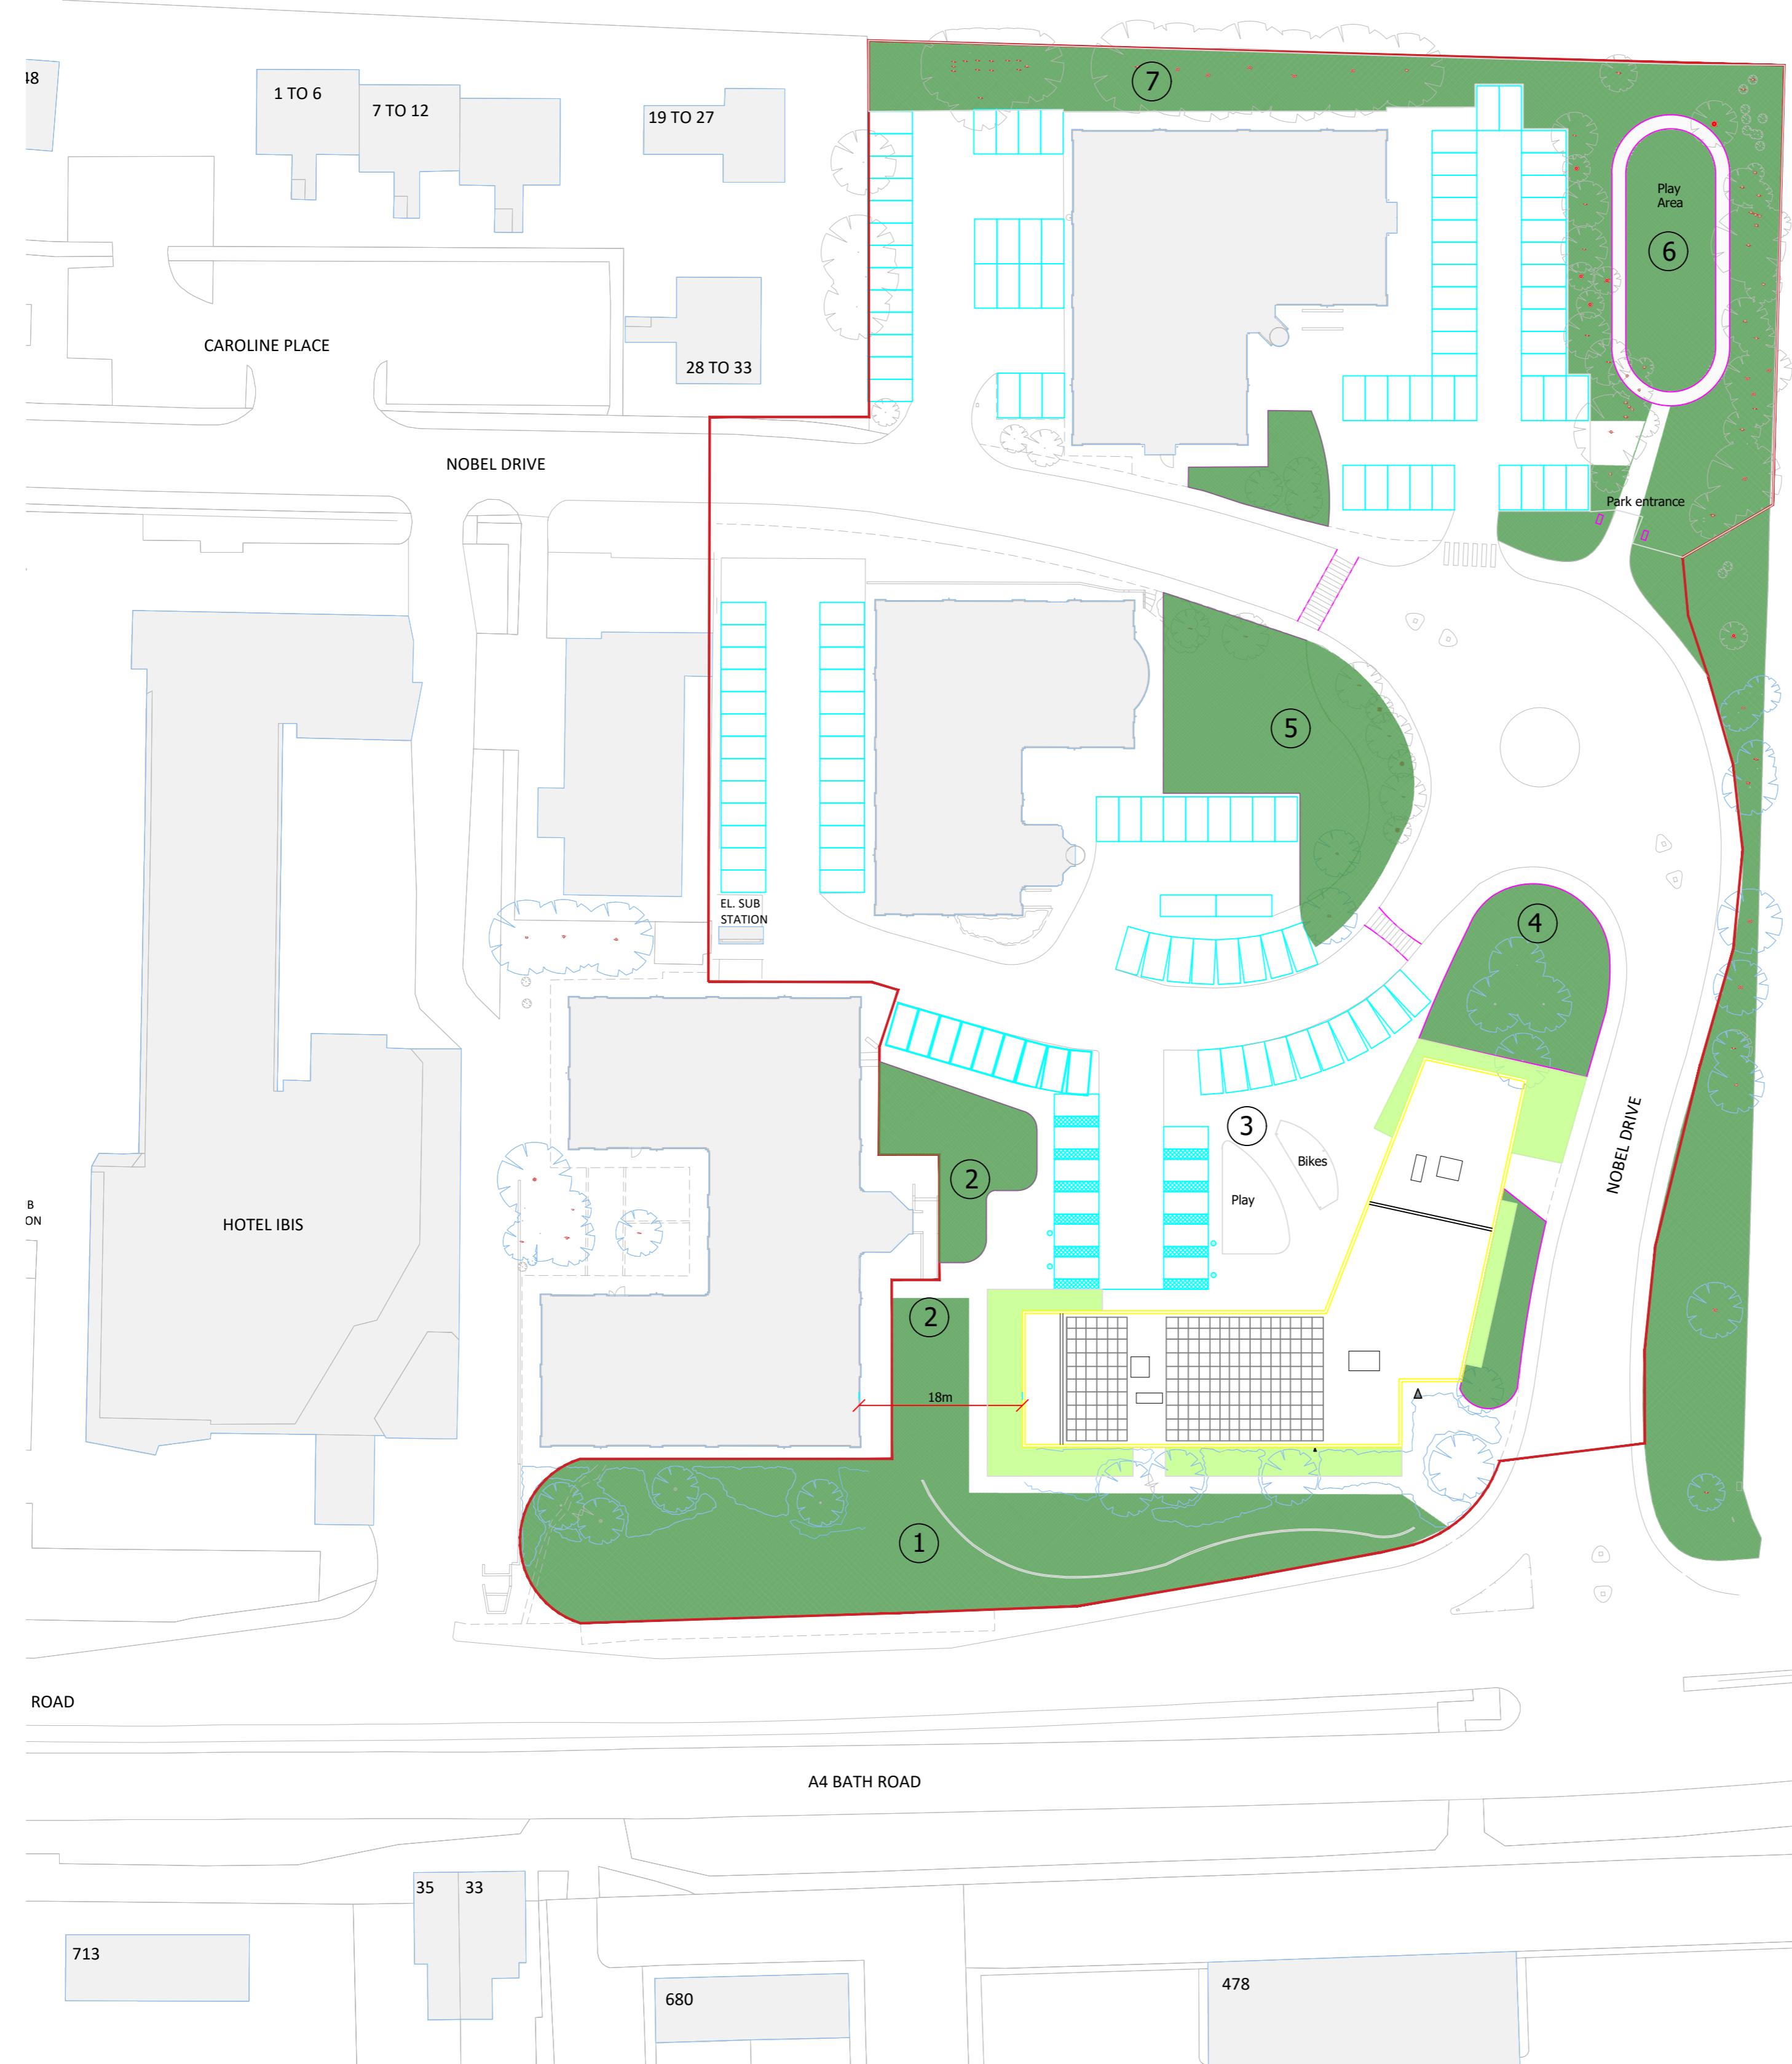

01 SITE ESTATE PLAN  
Scale 1:500

| Public Open Space                             | Area (m <sup>2</sup> ) |
|---|------------------------|
| ① Bath Road Meadow                            | 1315                   |
| ② Western Ornamental Gardens                  | 525                    |
| ③ Northern Courtyard (inclusive of play area) | 870                    |
| ④ Noble Lawn                                  | 300                    |
| ⑤ Central Gardens                             | 570                    |
| ⑥ Northern Park (inclusive of Play Area)      | 1100                   |
| ⑦ Northern Lawn                               | 440                    |
| <b>Total</b>                                  | 5120                   |

| Key |  |
|-----|--|
|     | Soft landscaping/Usable amenity space.<br>For detail refer to Landscape proposal |
|     | Private gardens  |

PLANNING

Osel architecture

PROJECT:  
STATUS PARK  
BATH ROAD  
HEATHROW

CLIENT:  
BMR HEATHROW

DRAWING:  
ESTATE MASTER  
PLAN

DRAWING No.: E21-038/SIT100 E  
SCALE: 1:500@A1  
DRAWN: WTM DATE: 12/12/2022

CHECKED: DATE:  
G.04 | The Record Hall | 16-16A Baldwin's Gardens | London | EC1N 7RJ  
E-mail: admin@oselarch.co.uk Web: www.oselarchitecture.co.uk  
©Copyright exists on the designs and information shown on this drawing