


SCALE 1:500
SCALE 1:1


0m 5m 10m 20m 30m 40m 50m

0m 10m 20m 40m 60m 80m 100mm

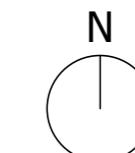


THE CONTRACTOR MUST VERIFY ALL DIMENSIONS ON SITE BEFORE MAKING
SHOP DRAWINGS OR COMMENCING WORK OF ANY KIND.
NO DIMENSIONS TO BE SCALED FROM THIS DRAWING.

REV. DATE REVISION
B 06.10.23 Response to planning comments
C 28.05.24 Planning refusal response

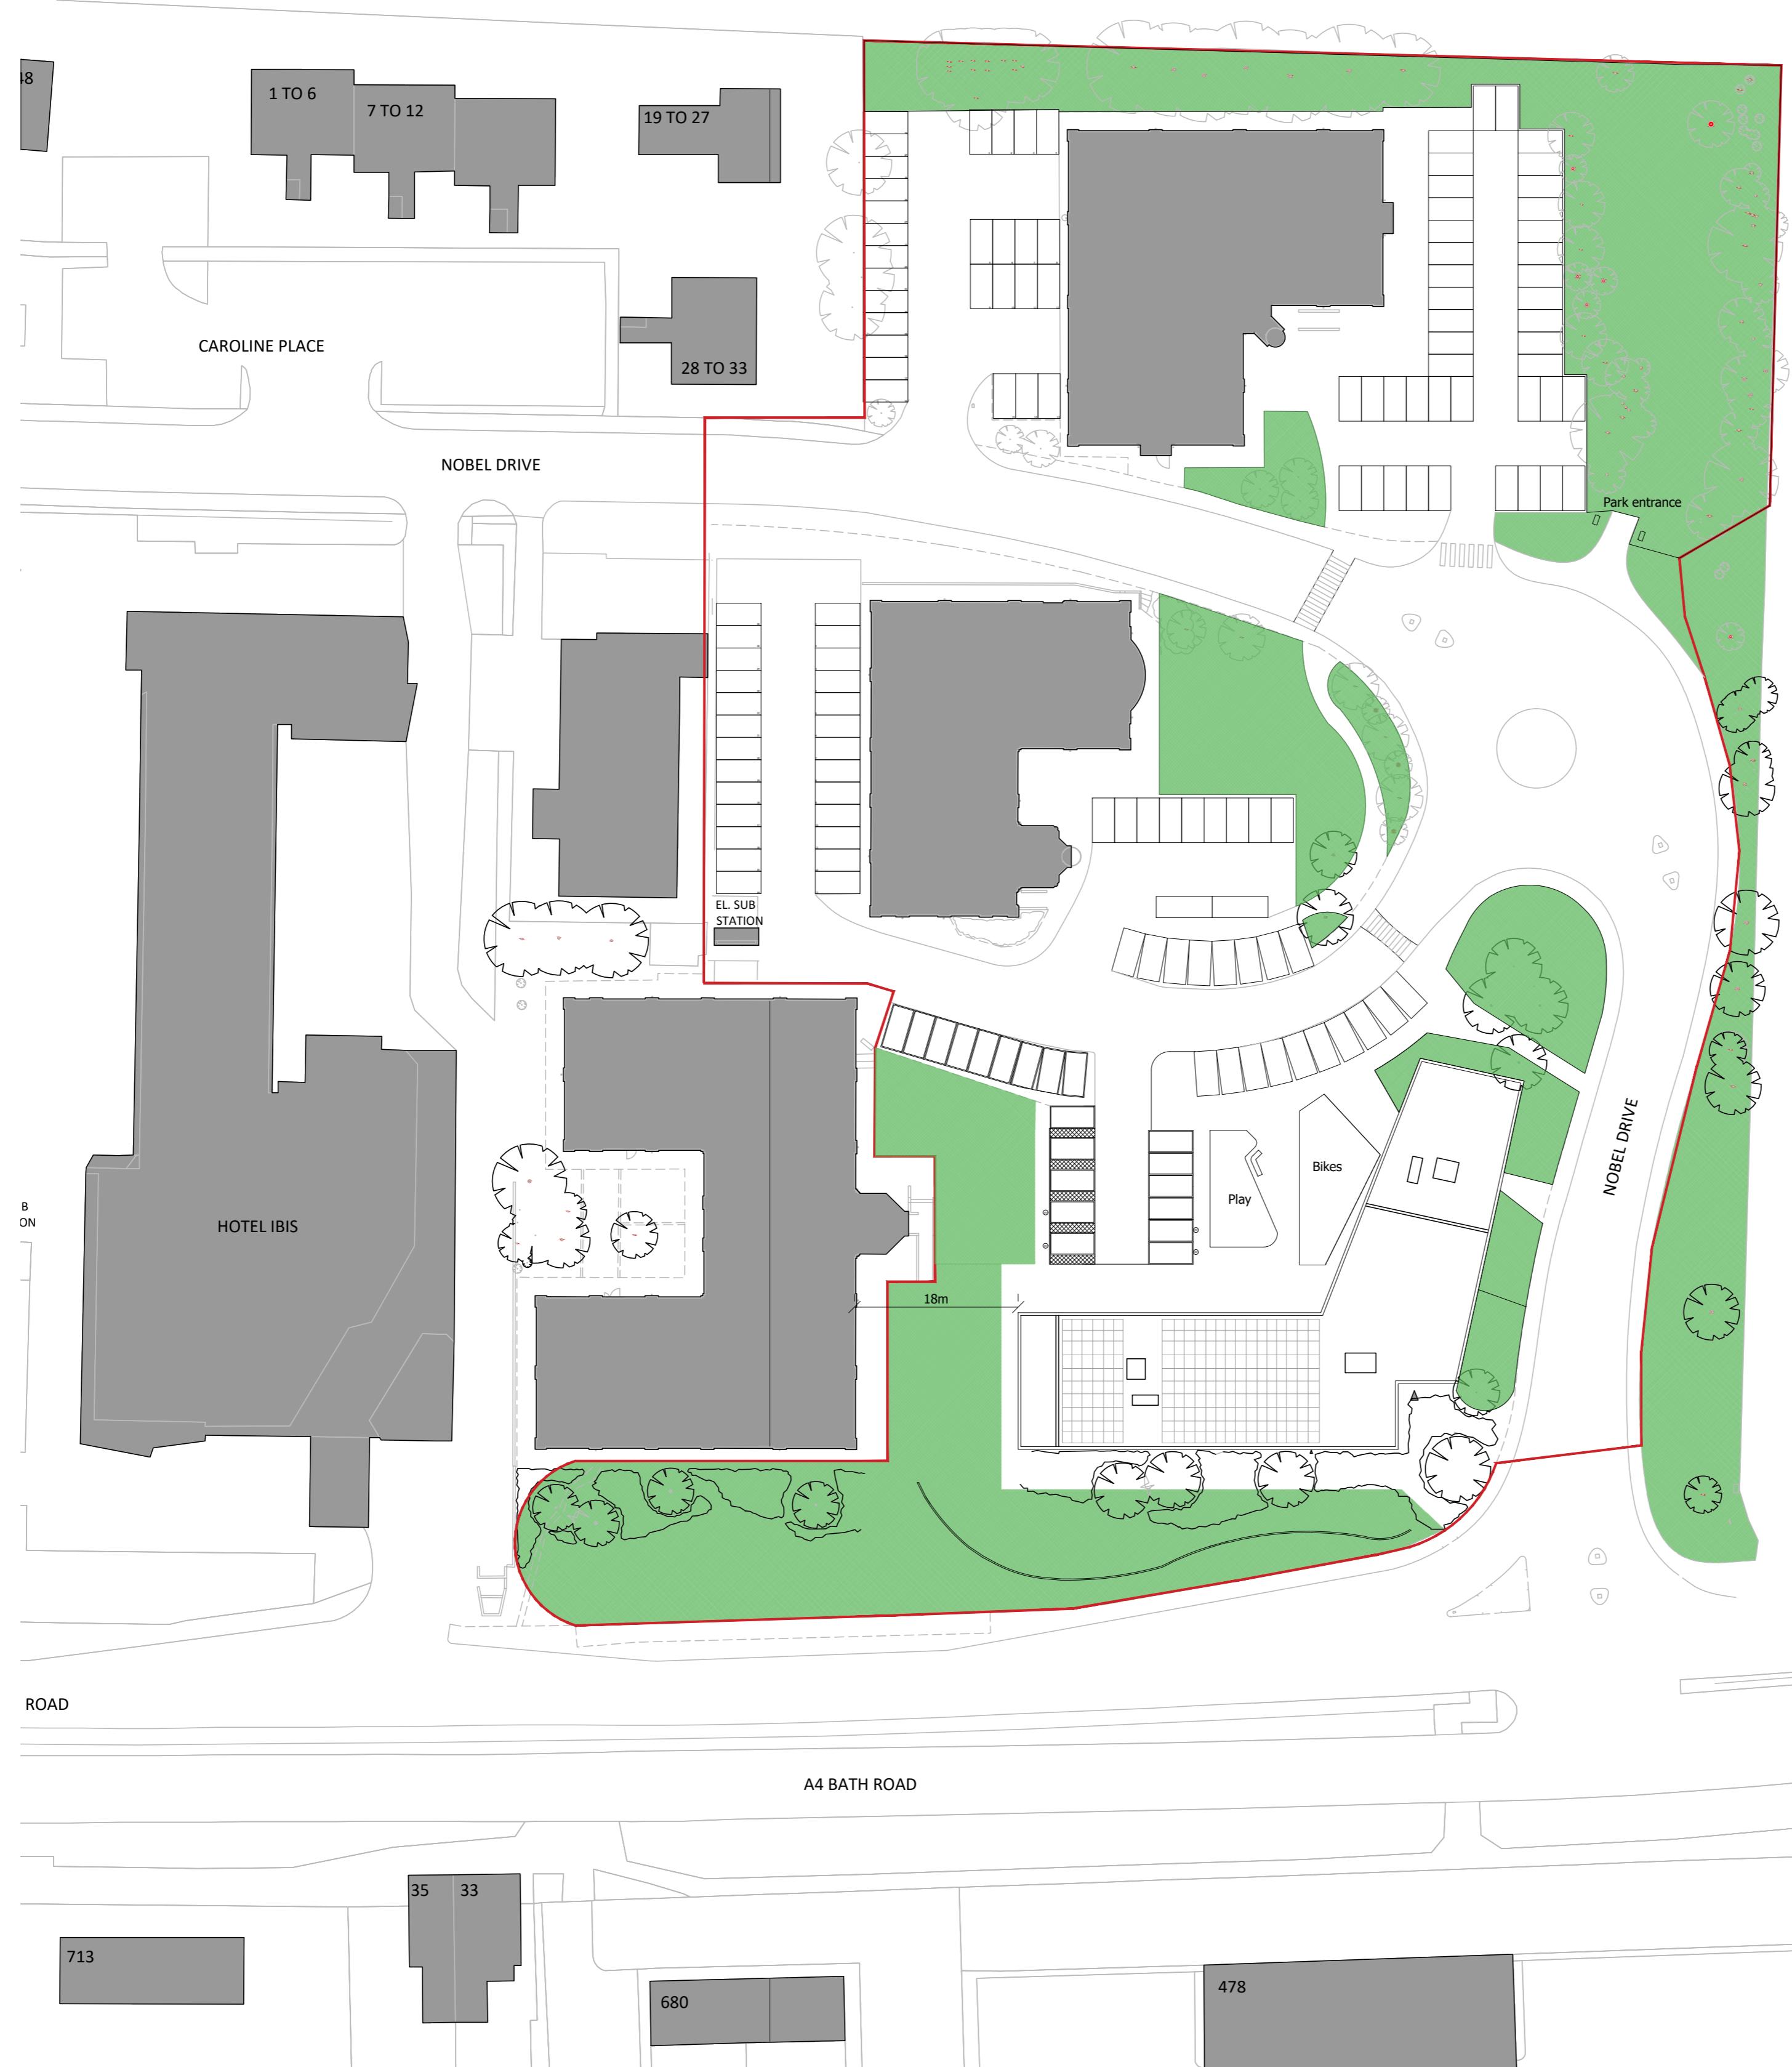

01 SITE ESTATE PLAN

Scale 1:500

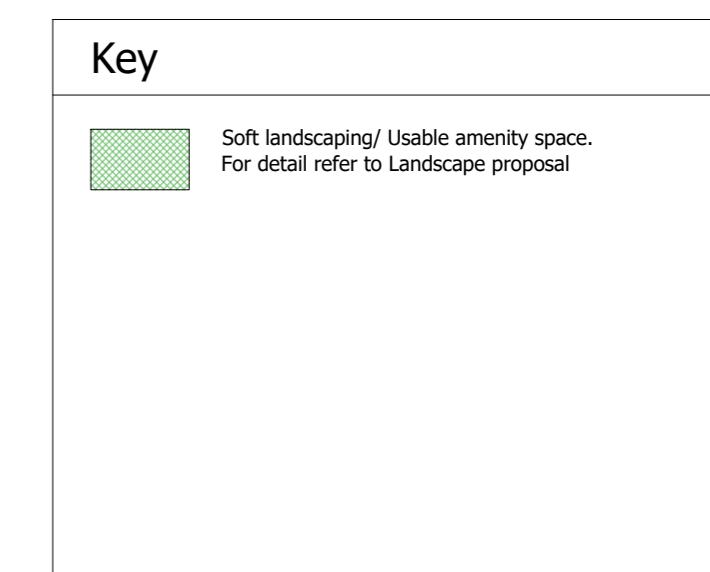

PLANNING

Osel architecture

PROJECT:
STATUS PARK
BATH ROAD
HEATHROW

CLIENT:
BMR HEATHROW

DRAWING:
ESTATE MASTER
PLAN

DRAWING NO.:
E21-038/SIT100 C

SCALE: 1:500@A1

DRAWN: WTM DATE: 12/12/2022

CHECKED: DATE:
G.04 | The Record Hall | 16-16A Baldwin's Gardens | London | EC1N 7RJ

E-mail: admin@oselarch.co.uk Web: www.oselarchitecture.co.uk
©Copyright exists on the designs and information shown on this drawing