

02 SIDE ELEVATION A - 1:100

1. Bike Stands

Specification - Traditional Sheffield Bike stand

Bike stands located under concrete slab to protect from weather

Quantity - 3



2. External refuse

External metal bin enclosure encasing 2 wheelie bins per flat & 1 1100L Euro bin. All bins to correspond with Hillingdon Council

Quantity - 4 wheelie bins, 1 1100L Euro bin



3. External Aco drain

Specification - Powerdrain 200K Load Class C-D

Quantity - 1



4. External cast concrete

Specification - Cast concrete in grid format

Quantity - 1



5. External entrance downlight

Specification - Nordlux square maxi 14W outdoor wall light - Galvanised steel.

Quantity - 9



6. Removable square bollard

Specification - ASF Stainless steel removable bollard

Quantity - 2




7. Metal rectangular planter boxes

Specification - Blackened steel, bespoke made


Quantity - 3



03 SIDE ELEVATION B - 1:100

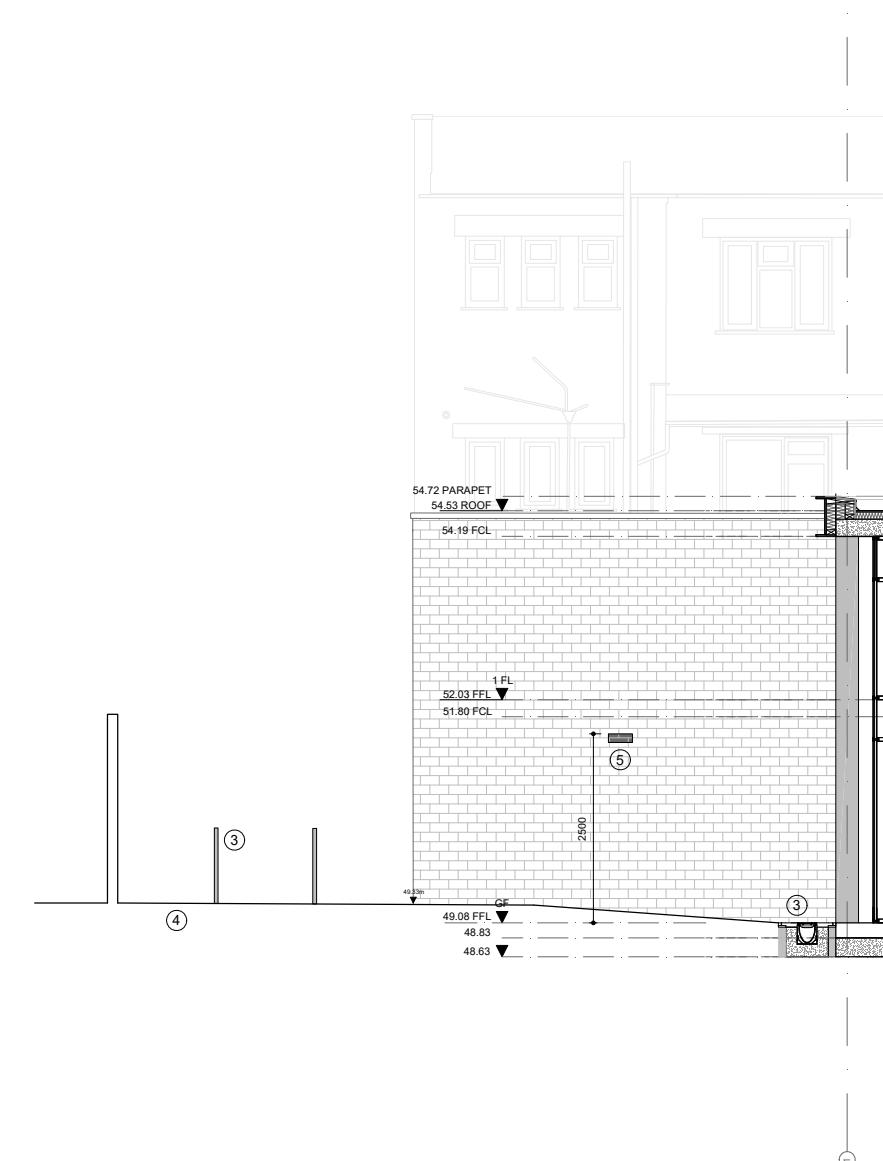

Key plan

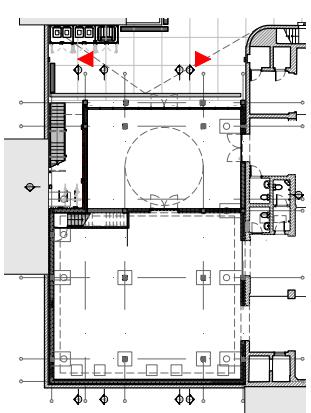

Windmill Hill

Planning

053-A-052

Proposed side elevations

09.03.22 1:100 @ A3

JW MC

HESSELBRAND