




Red-line: 45 degree vision splay from centre of neighbours window.

North



Scale bar 1:500 @ A3

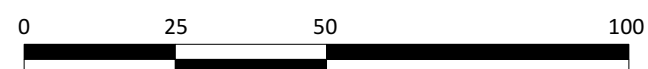

Scale bar 1:1250 @ A3

Skerryvore Designs Ltd
 Sexton's Tower
 2 Caerphilly Road
 Bassaleg,
 Newport,
 NP10 8LE.
 Phone **01633 897922**
 Mobile **07816 934352**
steve_groucott@hotmail.com

JOB	
TITLE	4 Marlborough Road UB19 OPR

DRAWING	
TITLE	Existing site plan & Proposed block plan

DRAWING No.	SD697-P-00a
SCALE	1:500 & 1:1250 @ A3
DATE	July2022