

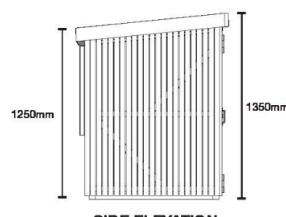


CYCLE STORAGE

SIDE ELEVATION

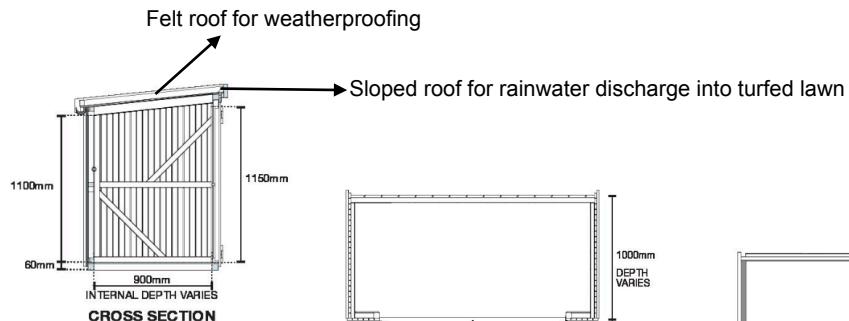


INTERNAL DEPTH VARIES

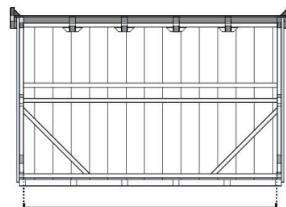


FRONT ELEVATION

Natural timber finish

LONG SECTION

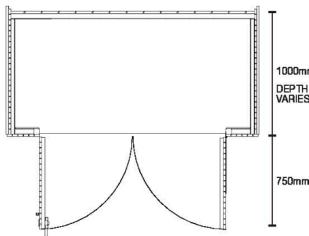

FLOOR PLAN


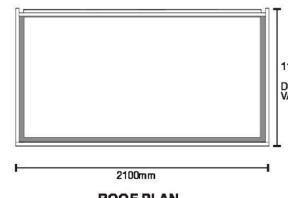


ROOF PLAN

Pressure treated timber to aid against rot

REFUSE STORAGE

Sloped timber roof for rainwater discharge

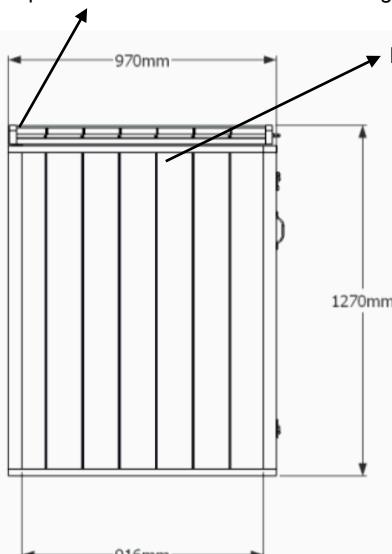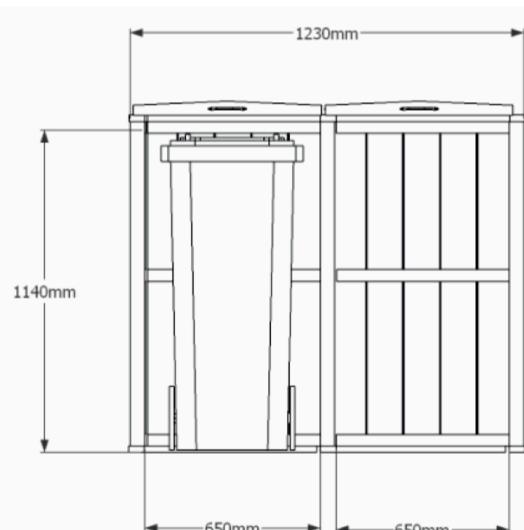

Pressure treated timber to aid against rot

Easy access from both front and top

