

1 **S - South East Elevation - Front**  
1 : 100



2 **S - South West - Side Elevation**  
1 : 100

GENERAL NOTES:

1. DO NOT SCALE FROM THE DRAWINGS
2. ALL DIMENSIONS ARE IN MILLIMETER.
3. VERIFY ALL DIMENSIONS AND CONDITIONS BEFORE BUILDING OR STARTING CONSTRUCTION.
4. NOTIFY THE DESIGNER IMMEDIATELY OF ANY DISCREPANCY OR VARIATION.
5. ALL WORK TO COMPLY WITH CURRENT BUILDING REGULATIONS AND CODES OF PRACTICE.

PROJECT

Land at Sidmouth Drive Ruislip HA4 6LE

SHEET

Proposed Elevations-South East & South West

CLIENT

Mr S Gupta

Date

24.06.2019

Project number

Sidmouth Drive

Scale xxx @ A3

Drawn by

Author


DRWAING NUMBER

REV

Checked by

Checker

A102

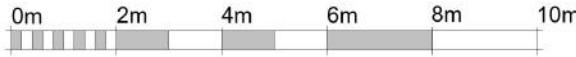

VISUAL SCALE 1:100 @ A3



1 S - North East - Side Elevation  
1 : 100

Anthracite aluminium  
bi-fold patio doors

Black downpipes, fascia and gutter



2 S - North West - Rear  
1 : 100

Proposed Scheme

GENERAL NOTES:

1. DO NOT SCALE FROM THE DRAWINGS
2. ALL DIMENSIONS ARE IN MILLIMETER.
3. VERIFY ALL DIMENSIONS AND CONDITIONS BEFORE BUILDING OR STARTING CONSTRUCTION.
4. NOTIFY THE DESIGNER IMMEDIATELY OF ANY DISCREPANCY OR VARIATION.
5. ALL WORK TO COMPLY WITH CURRENT BUILDING REGULATIONS AND CODES OF PRACTICE.

PROJECT

Land at Sidmouth Drive Ruislip HA4 6LE

SHEET

Proposed Elevations-North East & West

CLIENT

Mr S Gupta

Date

24.06.2019

Project number

Sidmouth Drive

Scale xxx @ A3)

Drawn by

Author

DRWAING NUMBER

REV

Checked by

Checker

A103