
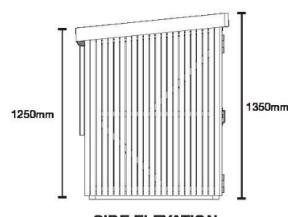



CYCLE STORAGE

SIDE ELEVATION

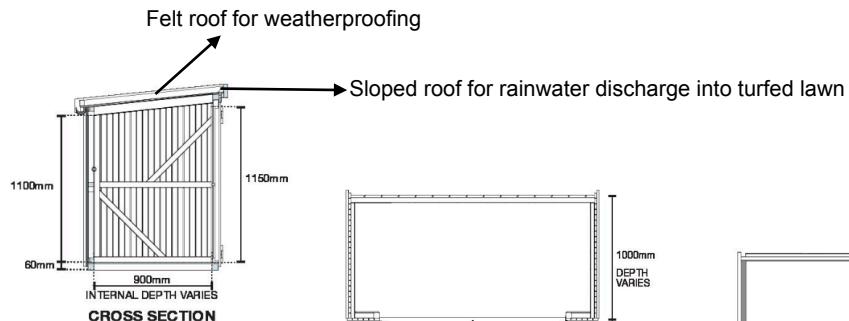


INTERNAL DEPTH VARIES


CROSS SECTION

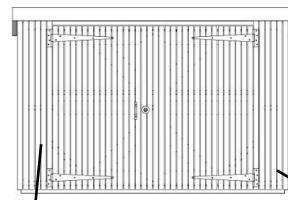


FRONT ELEVATION

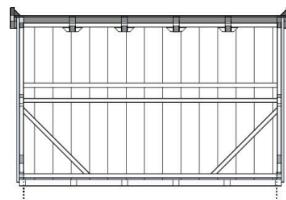

LONG SECTION

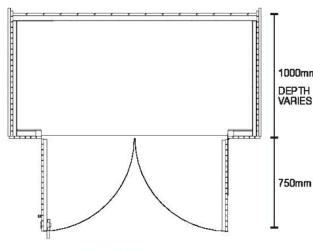

FLOOR PLAN

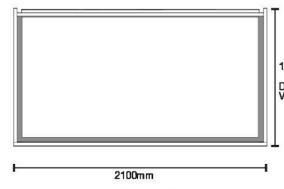



ROOF PLAN

Natural timber finish

Pressure treated timber to aid against rot

REFUSE STORAGE

Sloped timber roof for rainwater discharge

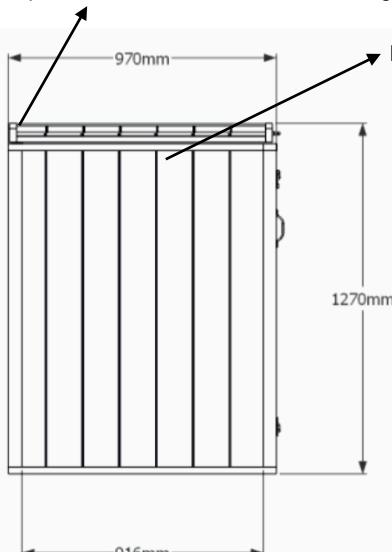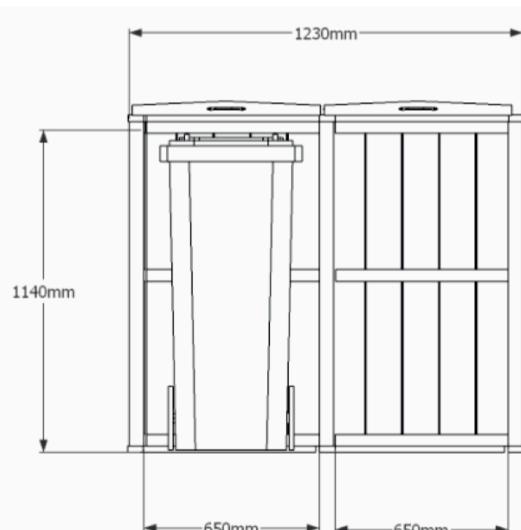

Pressure treated timber to aid against rot

Easy access from both front and top

