


## SuDS Features

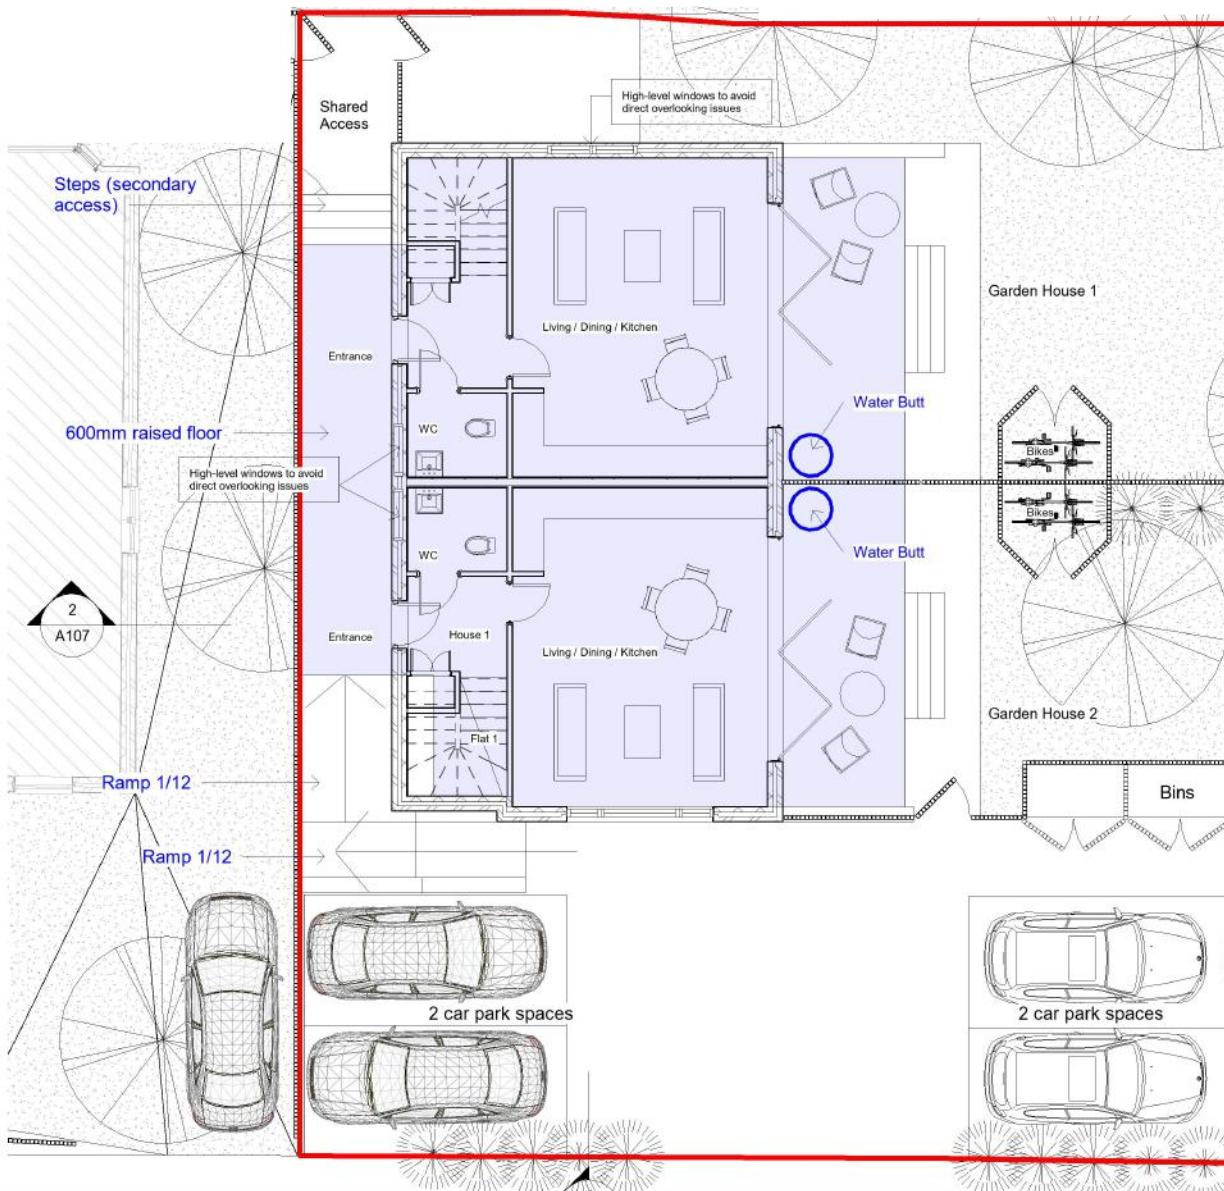

0m 2m 4m 6m 8m 10m

VISUAL SCALE 1:100 @ A3

### Water Butt




Water butt to be used to harvest rainwater and to be recycled to water plants and lawn

### Rolled Turf



Rolled turf to be laid in garden areas to provide natural rainwater soakage and prevent any surface water flooding

### Permeable Block Paving

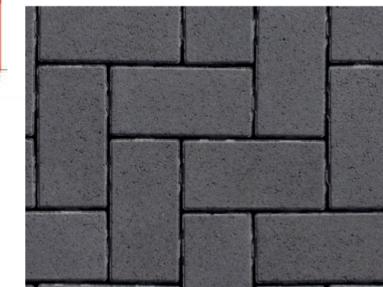

Permeable block paving to be used in areas of hardstanding to prevent surface water flooding