

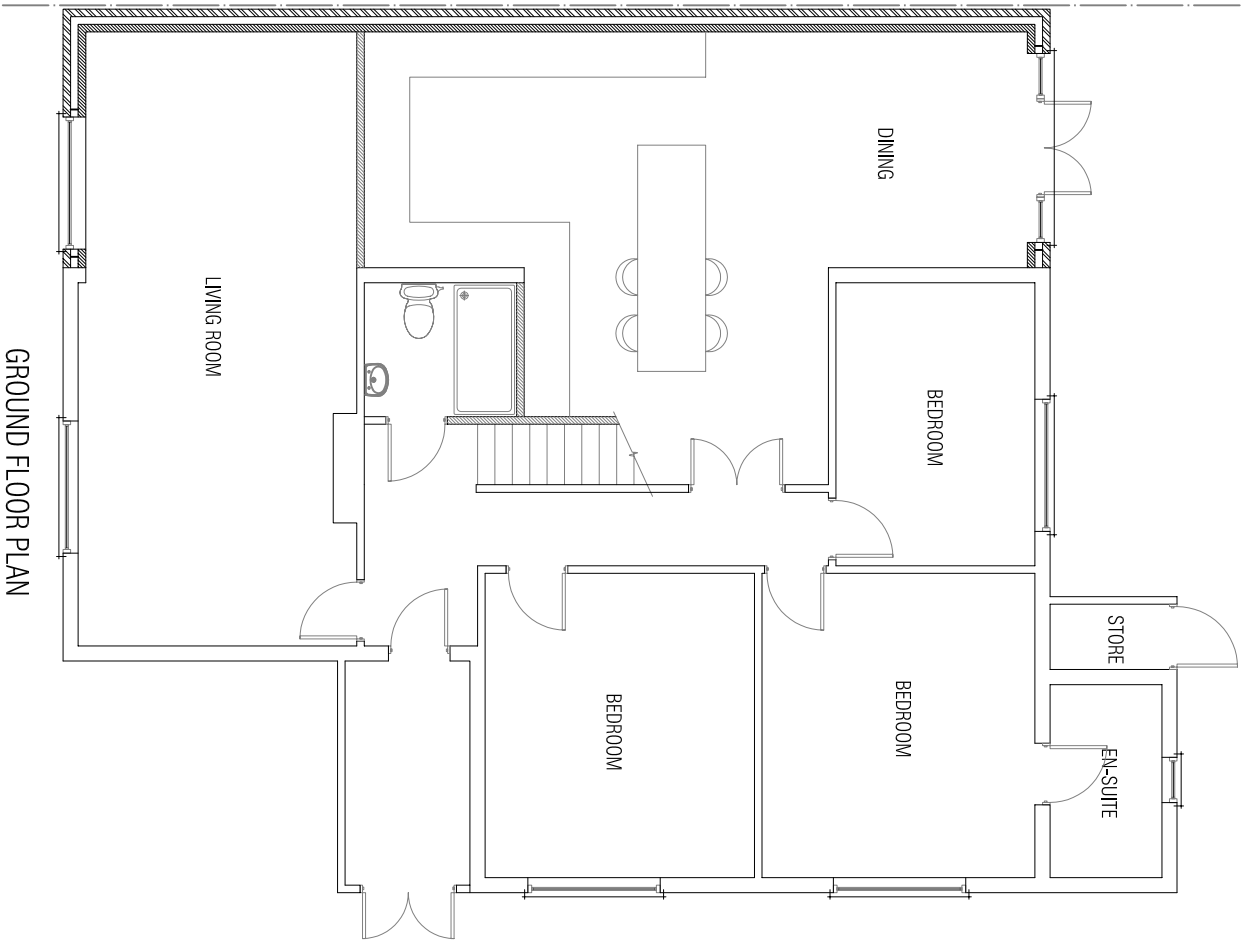



Metres

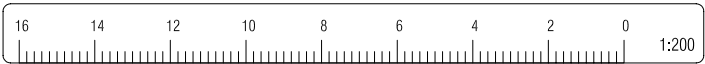


GROUND FLOOR PLAN

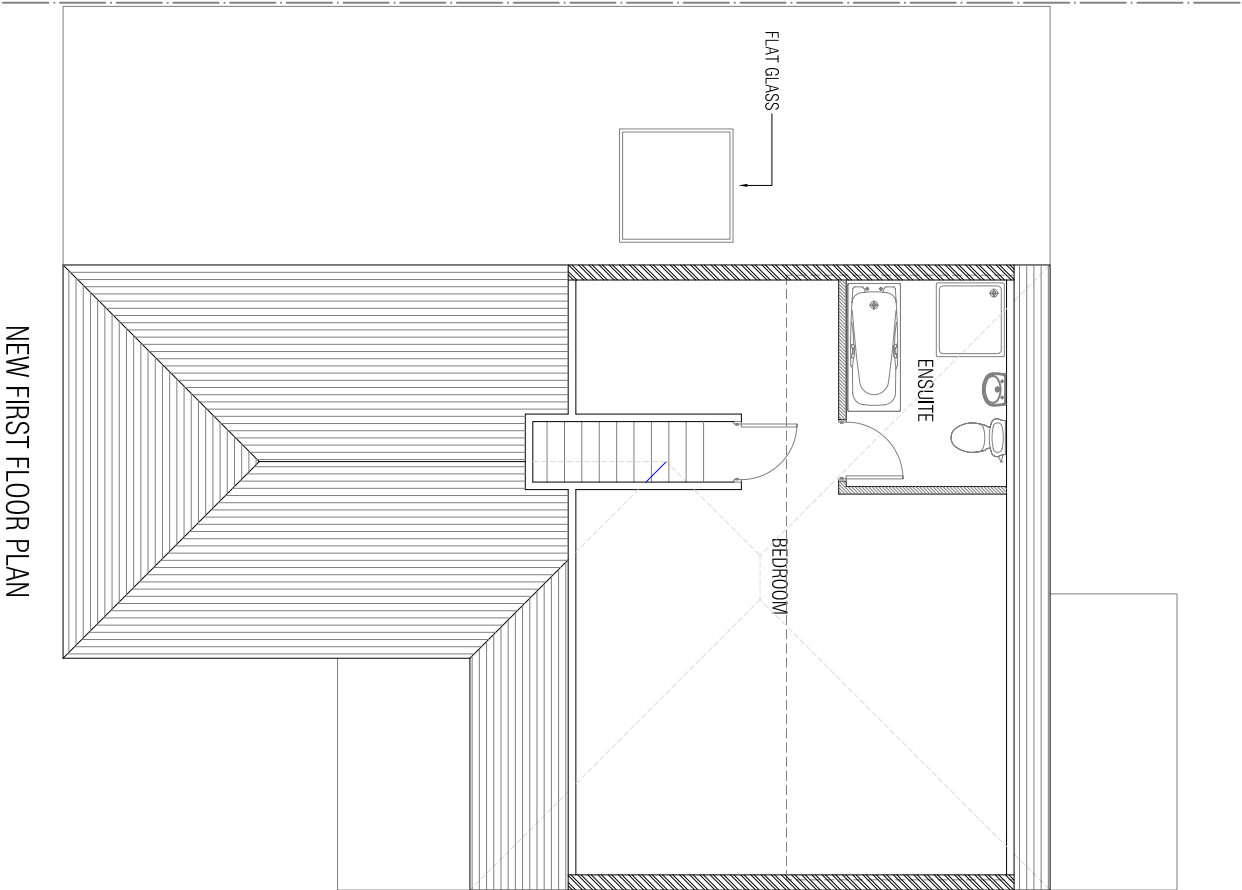


NEW FIRST FLOOR PLAN

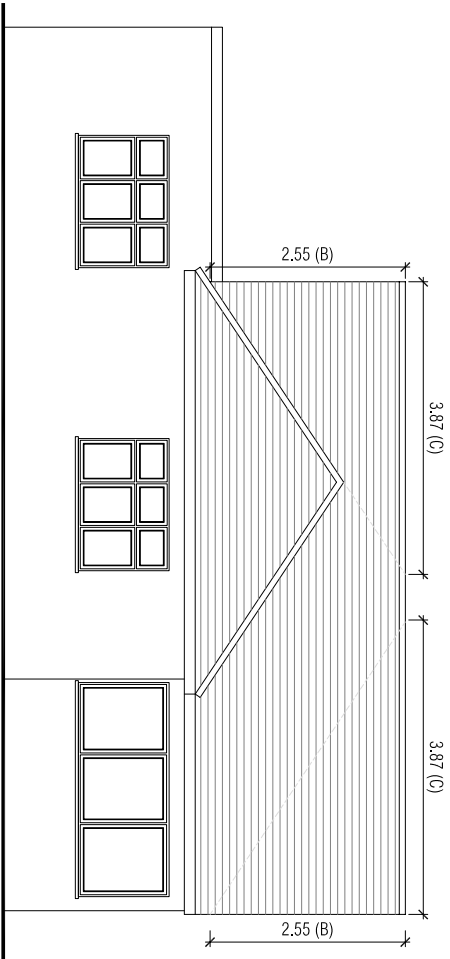


FRONT ELEVATION

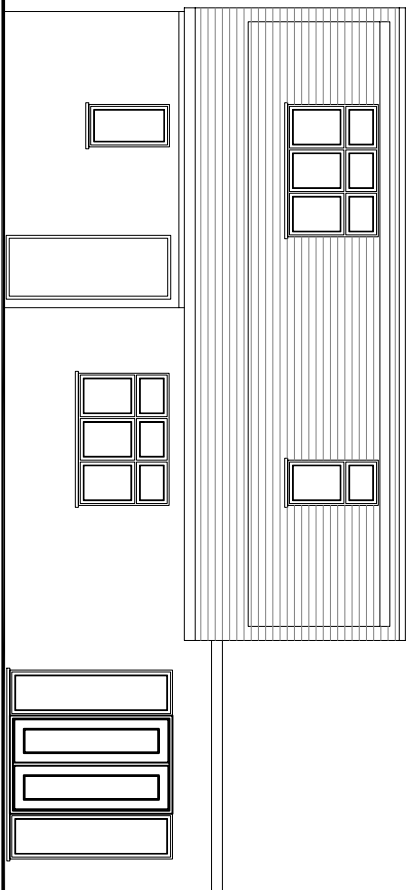


REAR ELEVATION

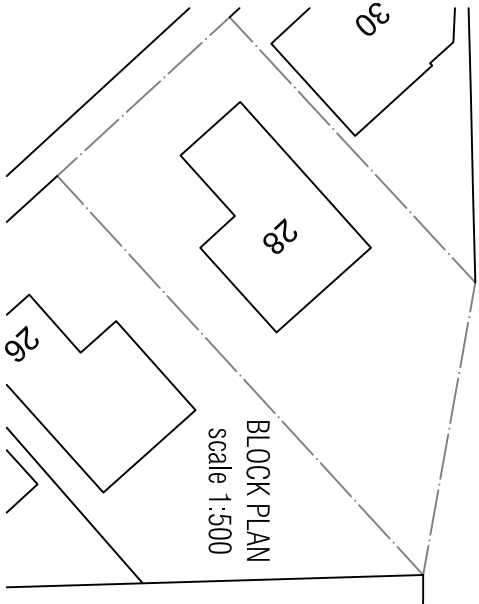

BLOCK PLAN
Scale 1:500

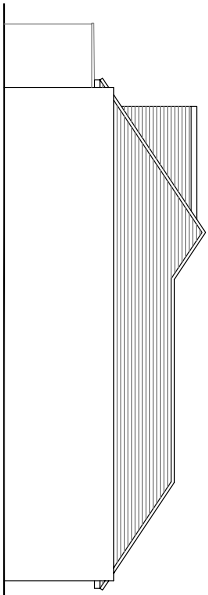

SIDE ELEVATION

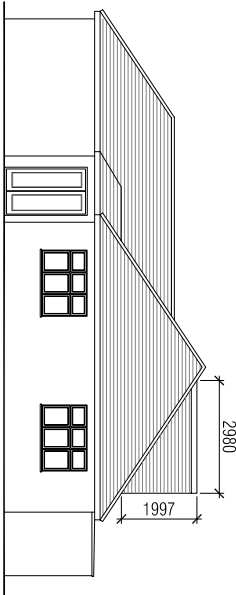

volume of hip to gable

$$2(A/2 \times B)1/3 \times C)$$

$$(7.67/2 \times 2.55) \times 3.87 = 12.61 \text{ cubic m} \times 2 = 25.23$$

volume of rear dormer

$$\text{height} \times \text{width} \times \text{depth}$$


2

$$1.997 \times 8 \times 2.98 = 23.8 \text{ cubic m}$$

2

Therefore proposed loft extension is

$$25.23 + 23.8 = 49.04 \text{ cubic m}$$

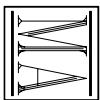

MANN ASSOCIATES
Town Planning & Development
"South Kemp" 45 Tulmer Drive, Gernah Cross
Buckinghamshire, SL0 7HG Tel: 07956 845 733

Client
MR & MRS JAIN

Details
PROPOSED PLANS & ELEVATIONS

Job Title
**28 WESTCOTE RISE
RUISLIP
MIDDLESEX
HA4 7LP**

Drawing
**ERECTOR OF SINGLE STOREY SIDE
AND LOFT EXTENSION TO
DWELLINGHOUSE**

Date
JAN 2022

Drawn No
02A

Scale
1:100 & 1:200