
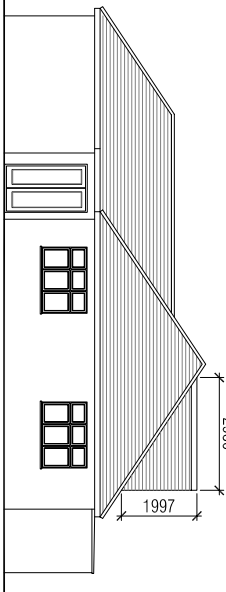
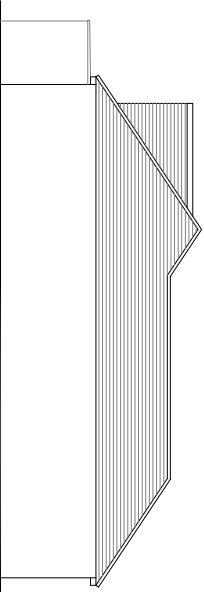
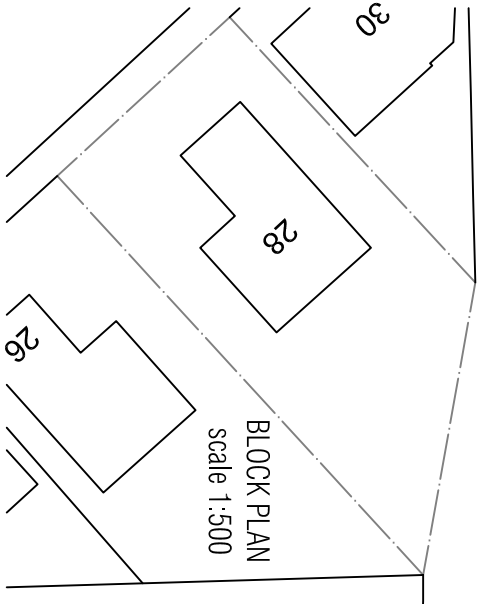
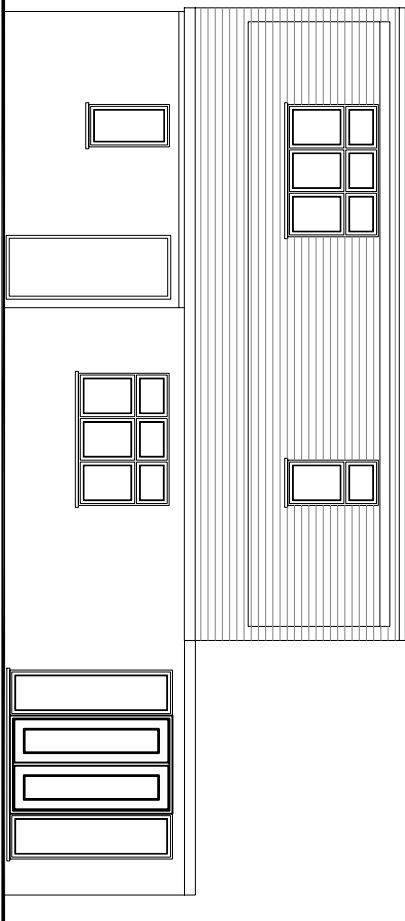
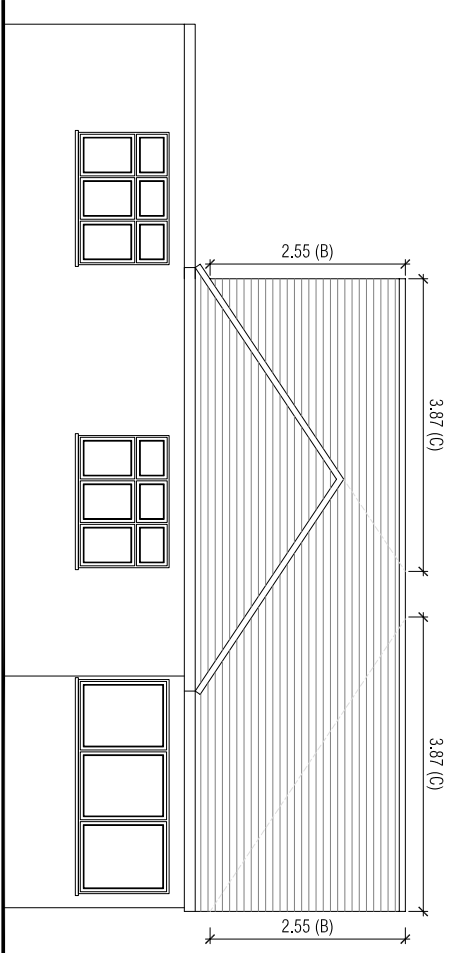
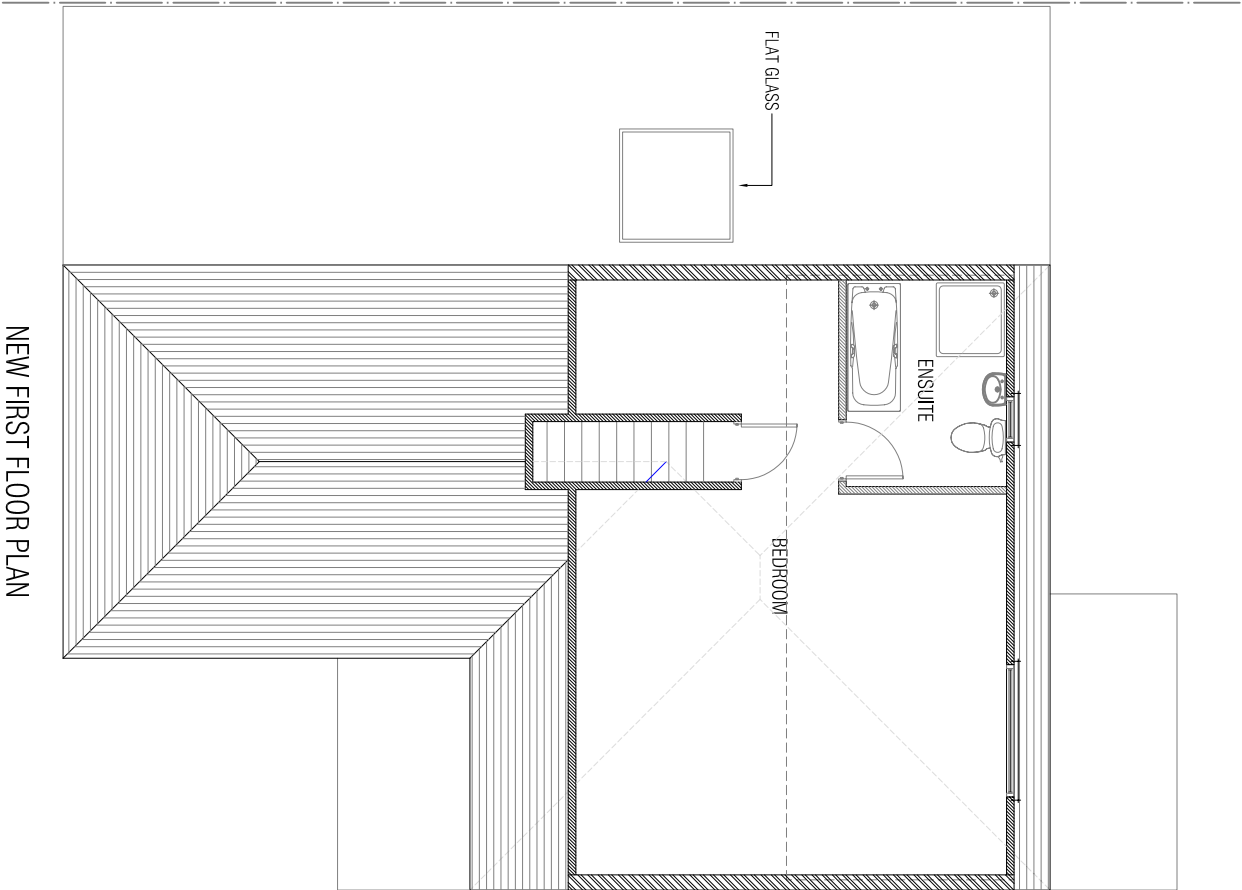


ALL MATERIALS TO MATCH EXISTING

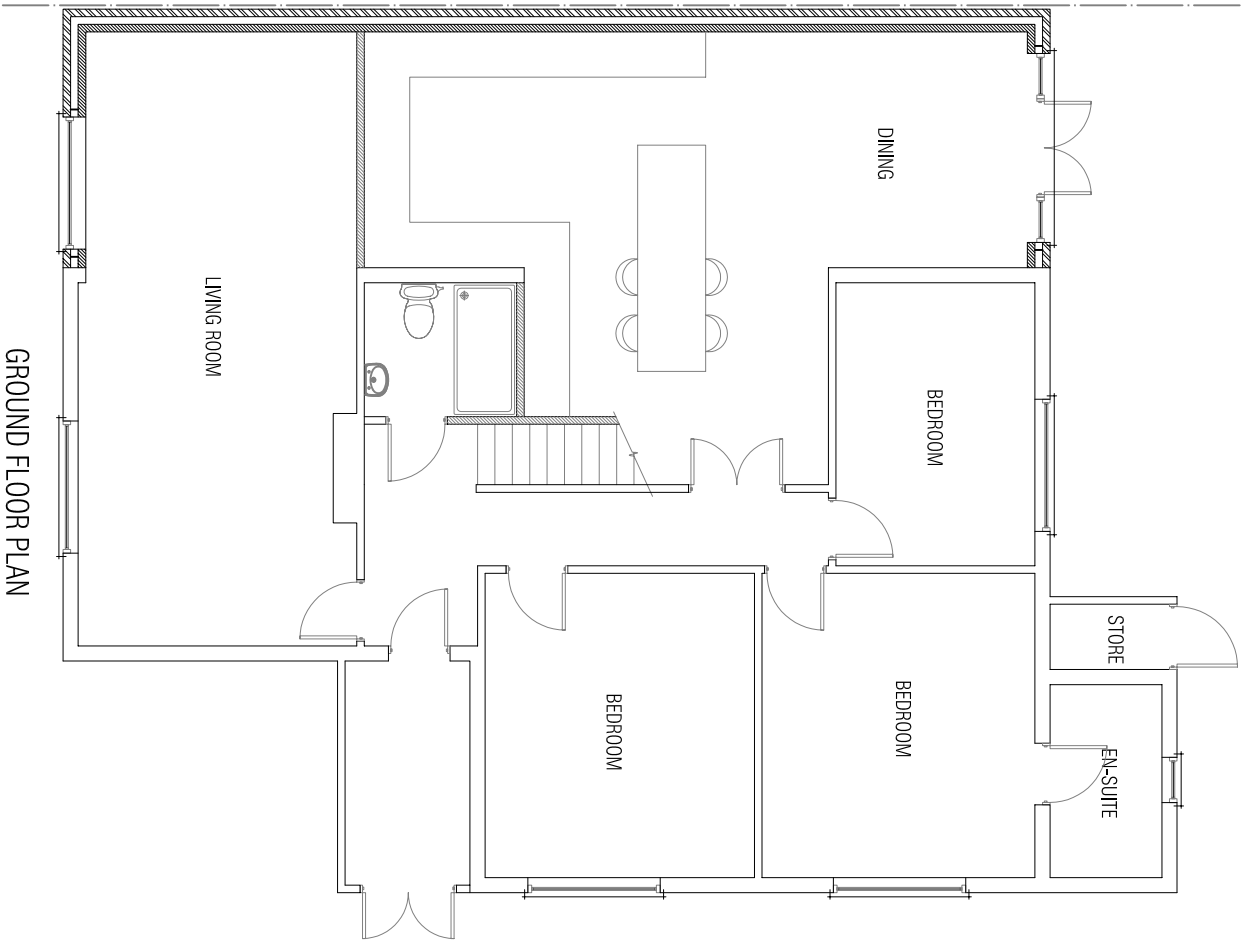

volume of hip to gable

$2(A/2 \times B)1/3 \times C)$

$(7.67/2 \times 2.55) \times 3.87 = 12.61 \text{ cubic m} \times 2 = 25.23$

volume of rear dormer

$\text{height} \times \text{width} \times \text{depth}$

$1.997 \times 8 \times 2.98 = 23.8 \text{ cubic m}$

Therefore proposed loft extension is

$25.23 + 23.8 = 49.04 \text{ cubic m}$

MANN ASSOCIATES
Town Planning & Development
"Sandy Knopp", 45 Fulmer Drive, Gerrards Cross,
Buckinghamshire. SL9 7HG Tel: 07956 845 733

Client
MR & MRS JAIN

Details
PROPOSED PLANS & ELEVATIONS

Job Title
28 WESTCOTE RISE
RUISLIP
MIDDLESEX
HA4 7LP

Drawing
ERECTOR OF SINGLE STOREY SIDE
AND LOFT EXTENSION TO
DWELLINGHOUSE

Date
APRIL 2022

Dwg No
02C

Scale
1:100 & 1:200