



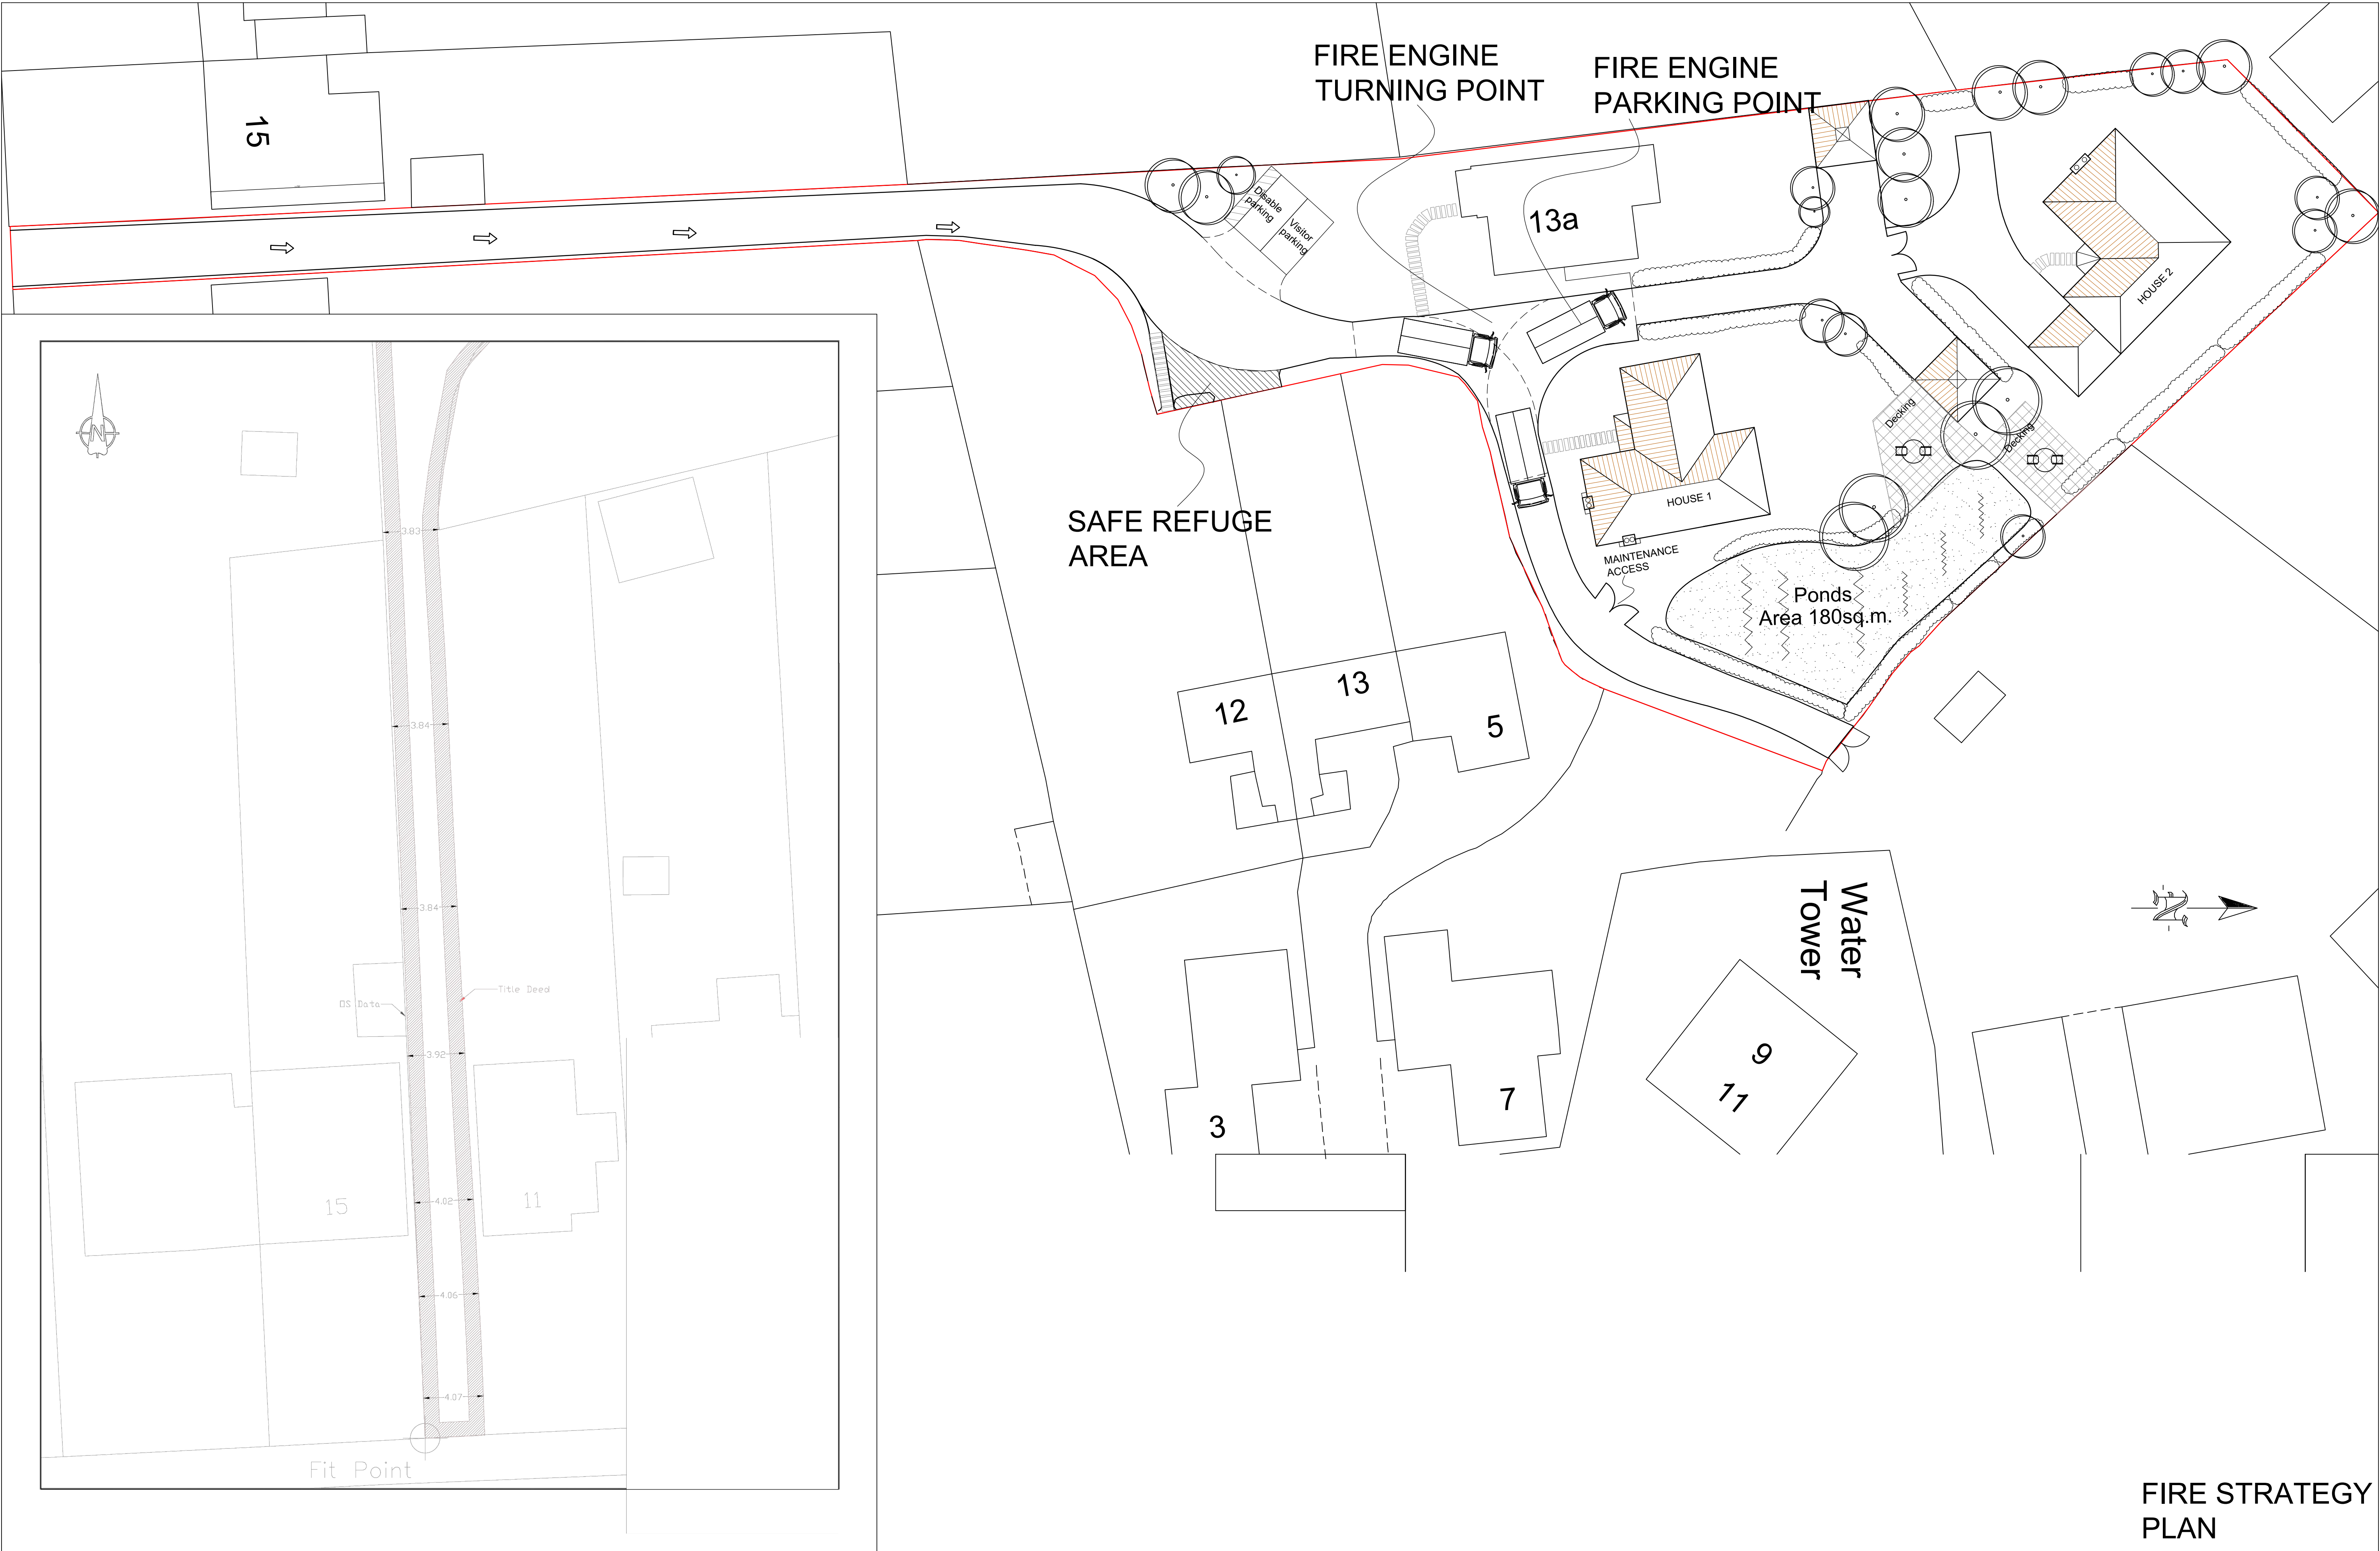

13A NORTH COMMON ROAD, UXBRIDGE, LONDON. UB8 1PD

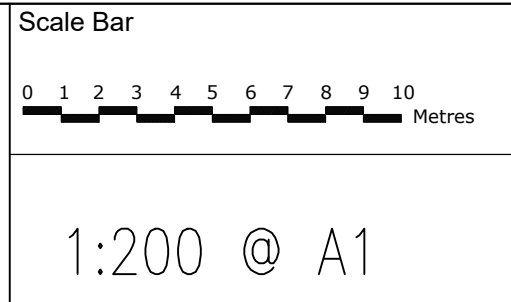

THE GILLETT MACLEOD PARTNERSHIP
Chartered Architects & Town Planning Consultants
1 High Road Old Eastcote Pinner Middlesex HA5 2EW tel. 0208 868 1333

Drg. No. 22/3511/4
Scale 1:200
Date 18/05/22
Drawn by AK

REVISION	
(C)	drawer