


Rev.	Amendments
A	windows removed, roof light added 20/03/23

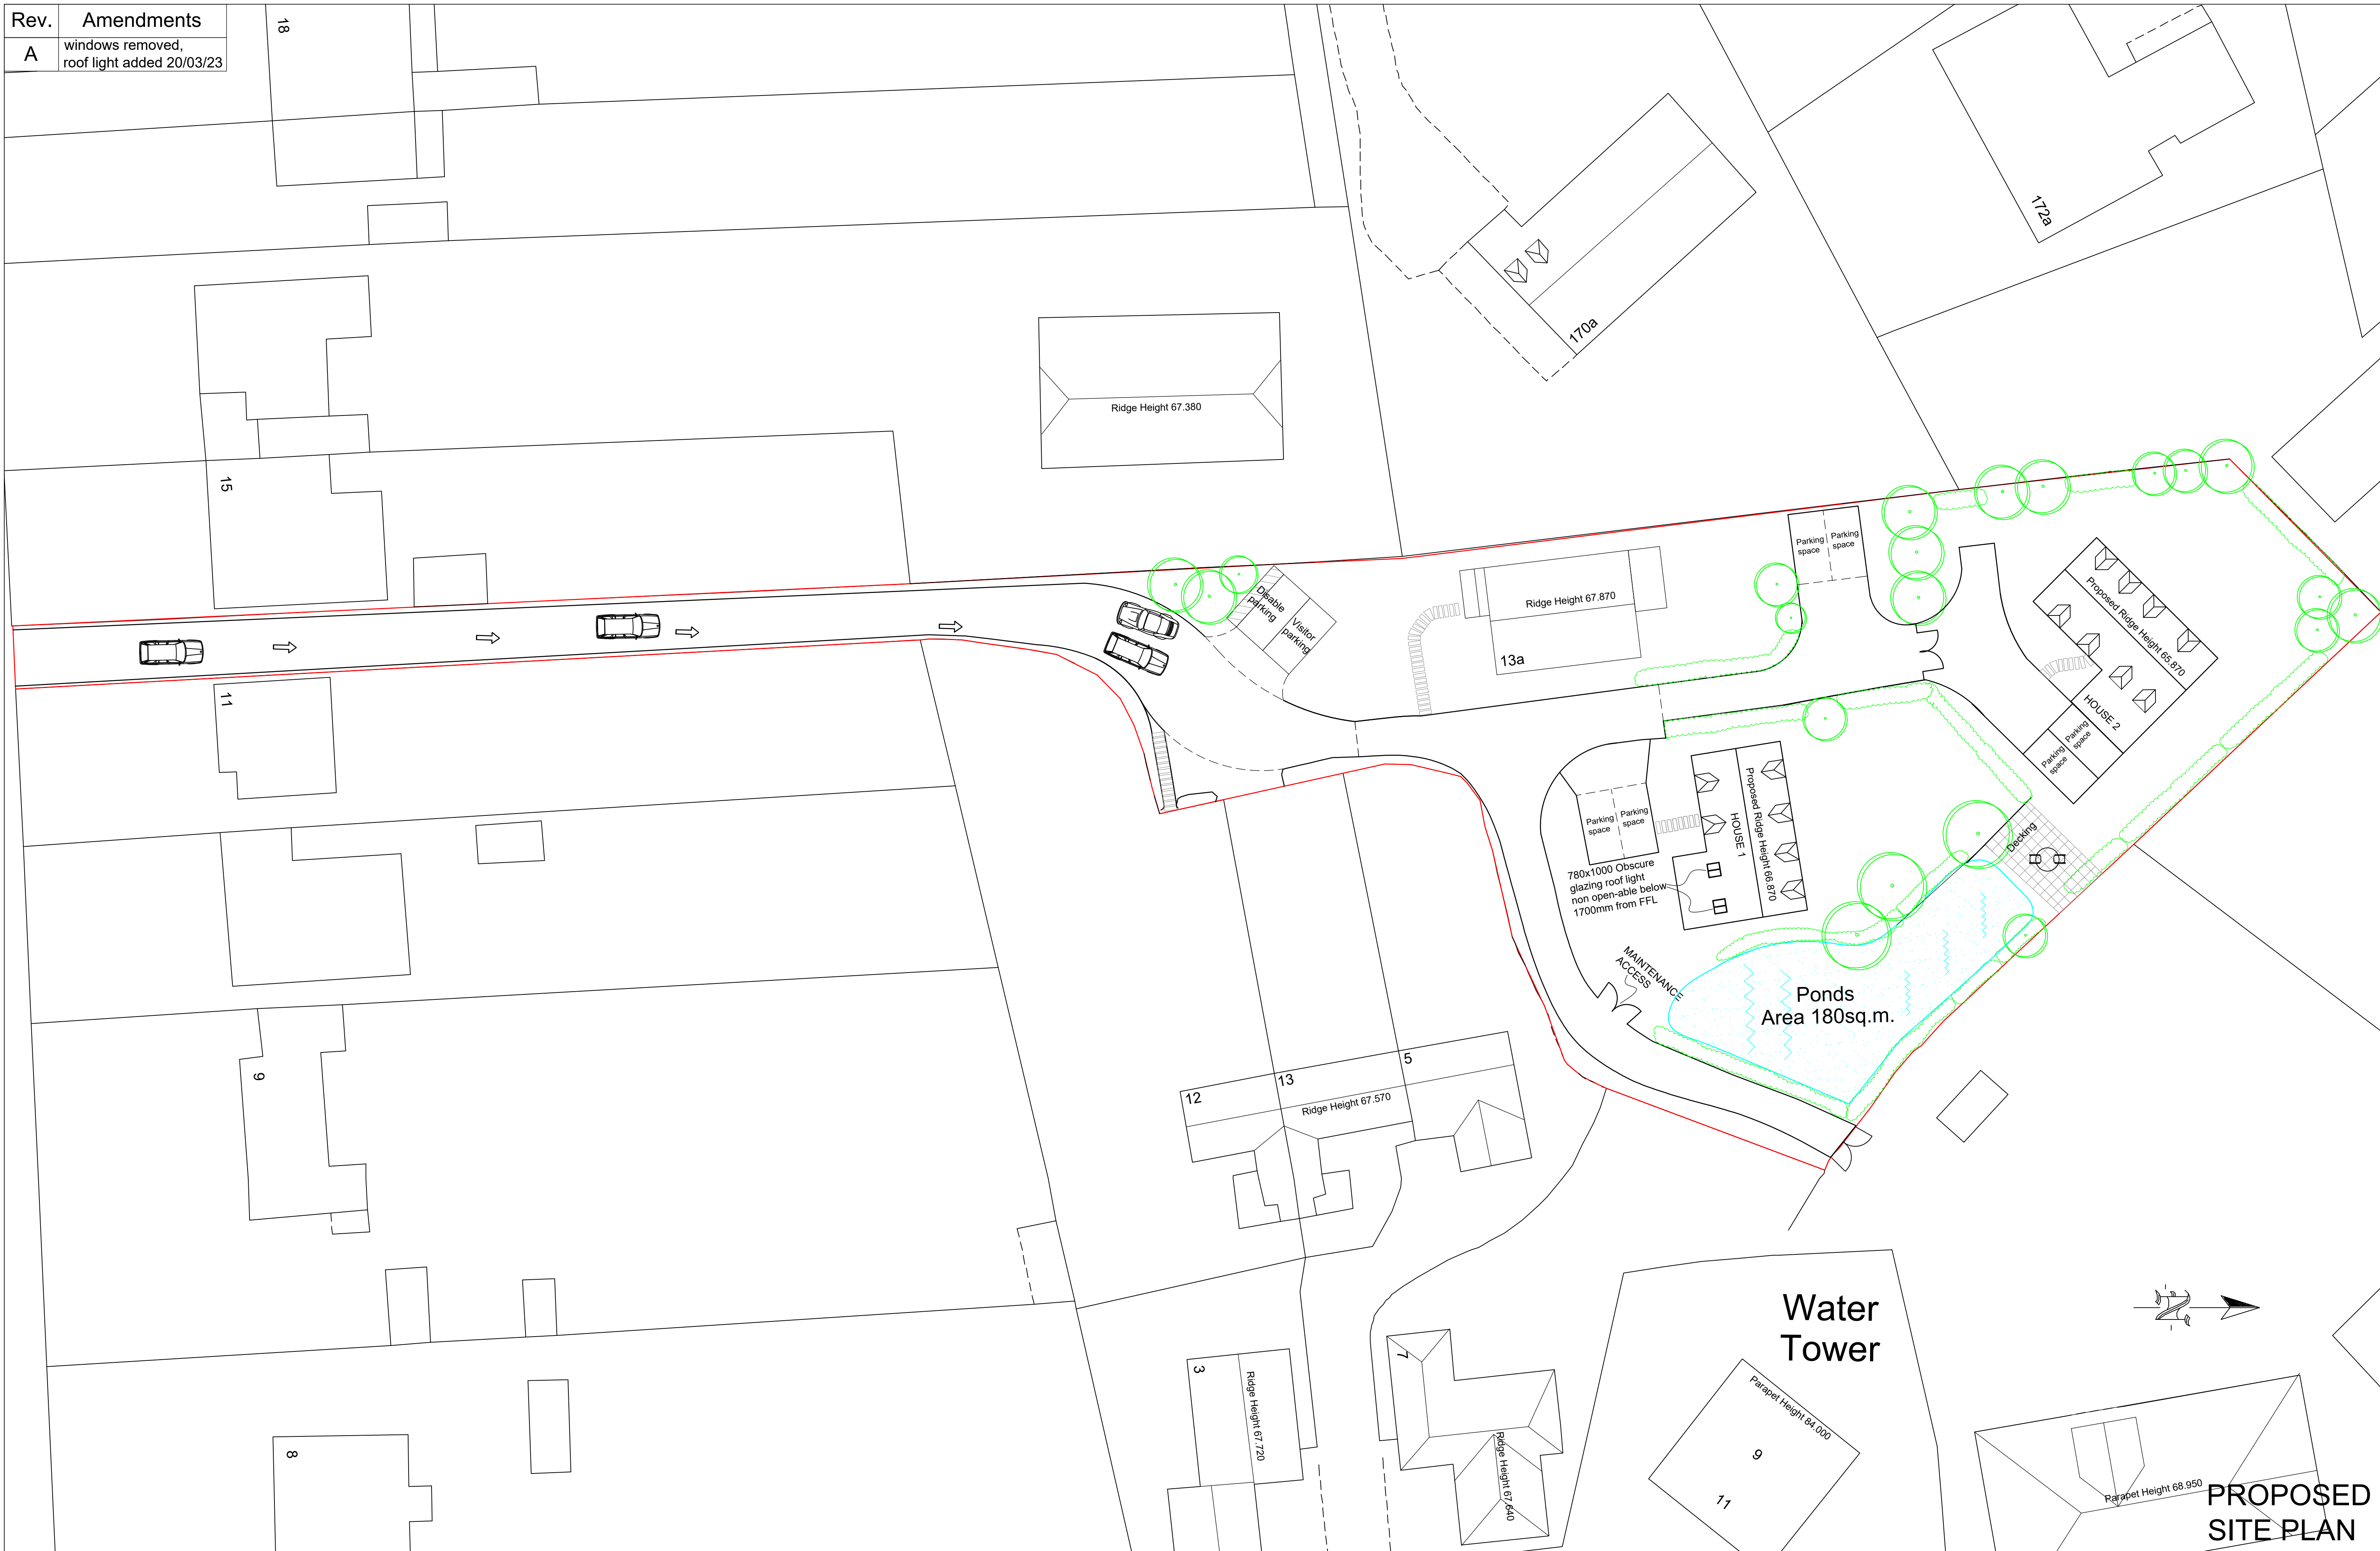

13A NORTH COMMON ROAD, UXBRIDGE, LONDON. UB8 1PD

Scale Bar



0 1 2 3 4 5 6 7 8 9 10 Metres

1:200 @ A1



THE GILLETT MACLEOD PARTNERSHIP
Chartered Architects & Town Planning Consultants
1 High Road Old Eastcote Pinner Middlesex HA5 2EW tel. 0208 868 1333

Drg. No.	22/3511/23 ^A	REVISION
Scale	1:200	A
Date	18/05/22	
Drawn by	AK	C drawer