




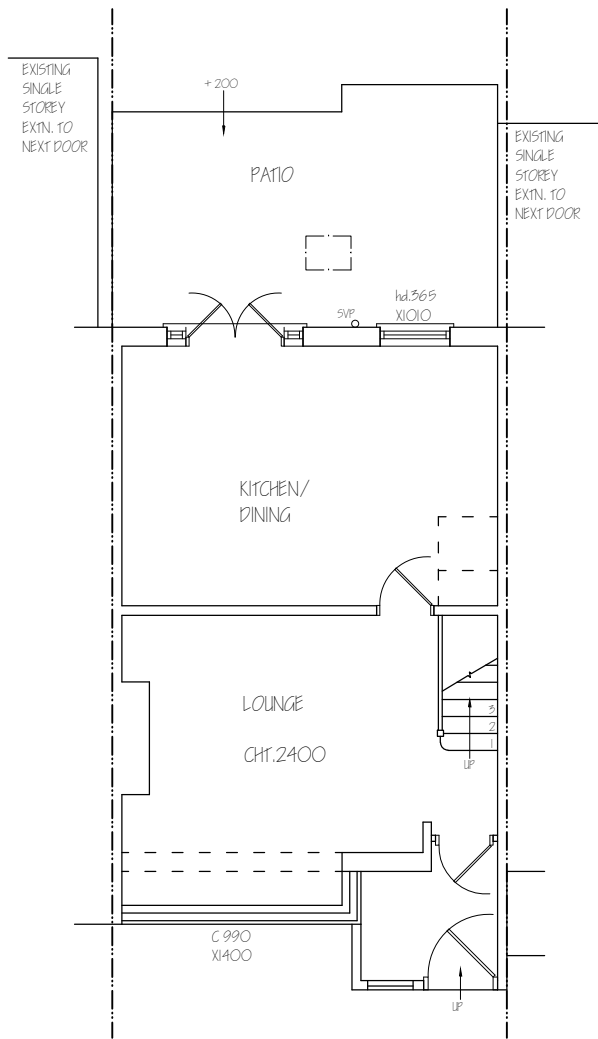

EXISTING GROUND FLOOR PLAN

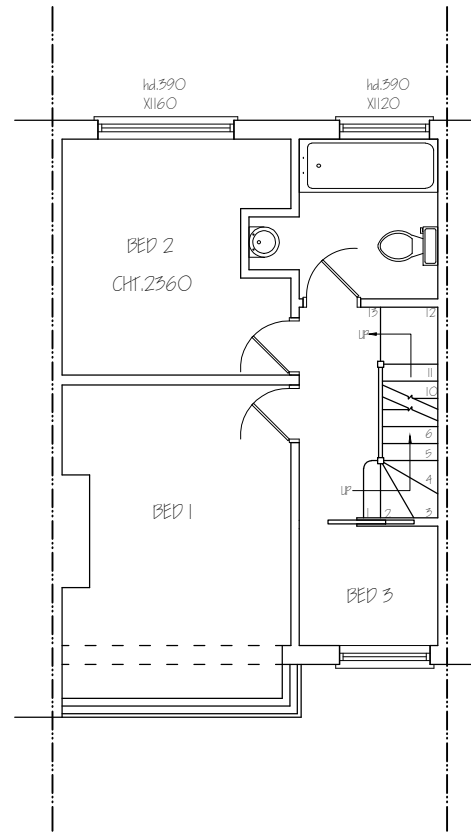



EXISTING FIRST FLOOR PLAN

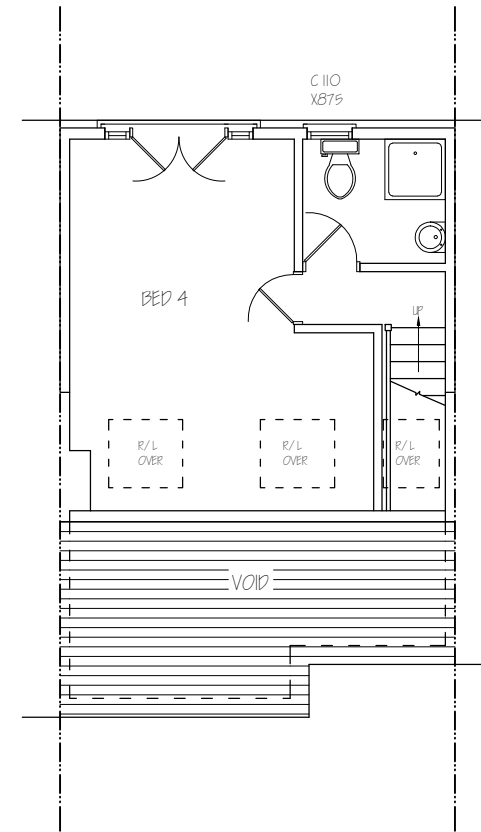


EXISTING SECOND FLOOR PLAN

Nigel Fallon, B.Sc. (Hons)MBEng. 07768-408525 Planning & Development Consultant, Building Engineer. 164 Japonica Lane, Willen Park, Milton Keynes, MK15 9EE.		ADDRESS: 117, GROSVENOR CRESCENT, UXBRIDGE, UB8 3PH.	
DRAWING TITLE: EXISTING FLOOR PLANS		NO. - 01	REV:
SCALE - 1:100		DATE: 08/11/2023	DRG. PAPER SIZE: A3

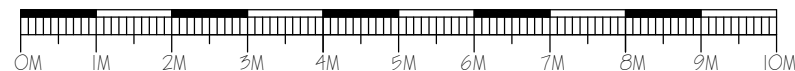


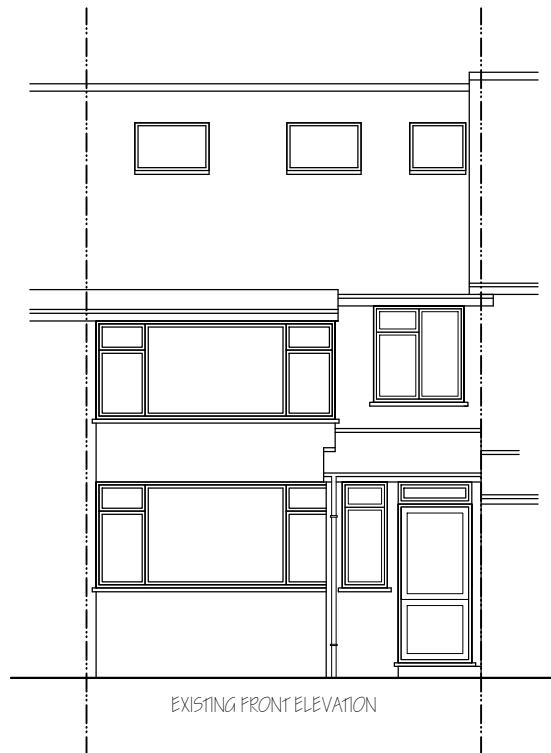


EXISTING FRONT ELEVATION

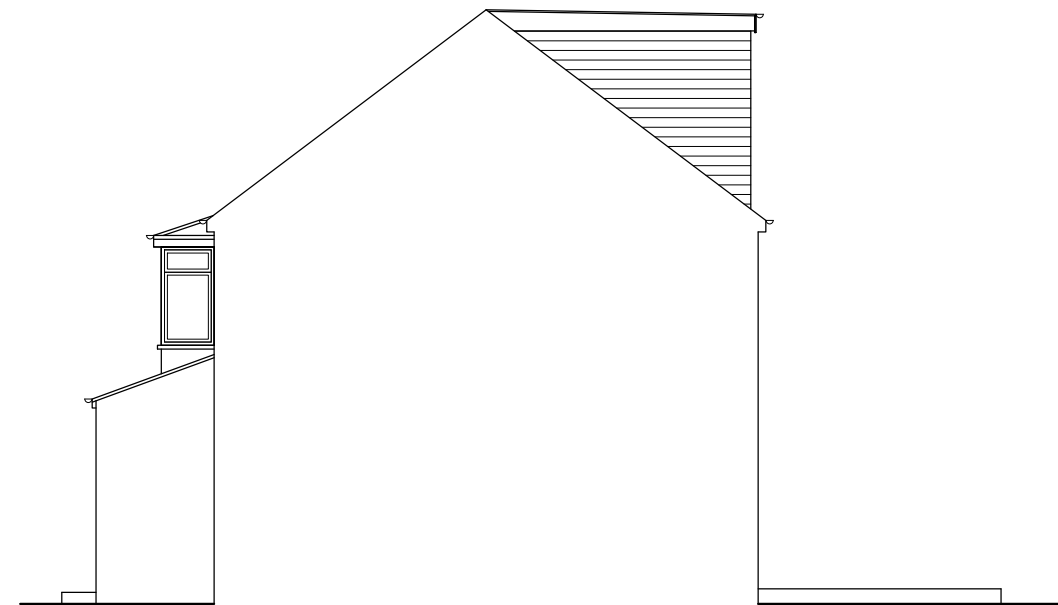


EXISTING SIDE ELEVATION

<i>Nigel Fallon, B.Sc. (Hons) MEng. 07768-408525</i> <i>Planning & Development Consultant, Building Engineer.</i> <i>164 Japonica Lane,</i> <i>Willen Park,</i> <i>Milton Keynes, MK15 9EE.</i>		ADDRESS: 117, GROSVENOR CRESCENT, LUXBRIDGE, LUXIO 9EU.	
DRAWING TITLE: EXISTING/ PROPOSED ELEVATIONS		NO. - 02	REV: A
SCALE - 1: 100	DATE: 16/ 01/ 2024	DRG. PAPER SIZE: A3	

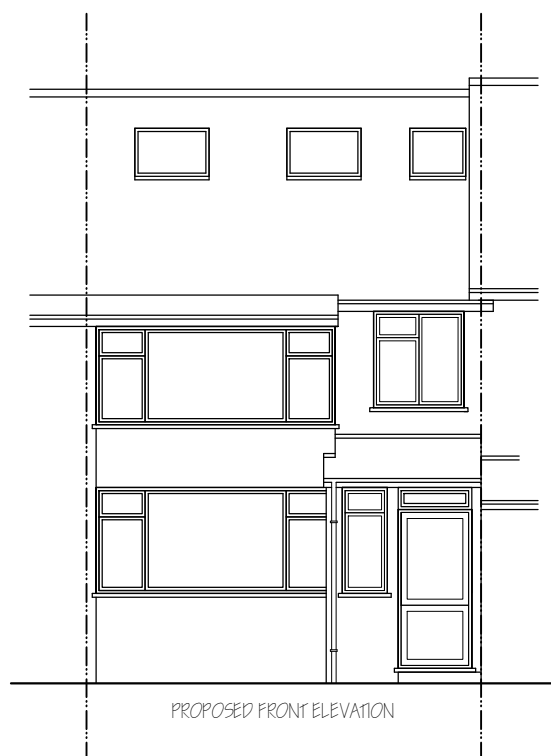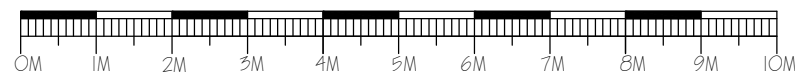


PROPOSED FRONT ELEVATION

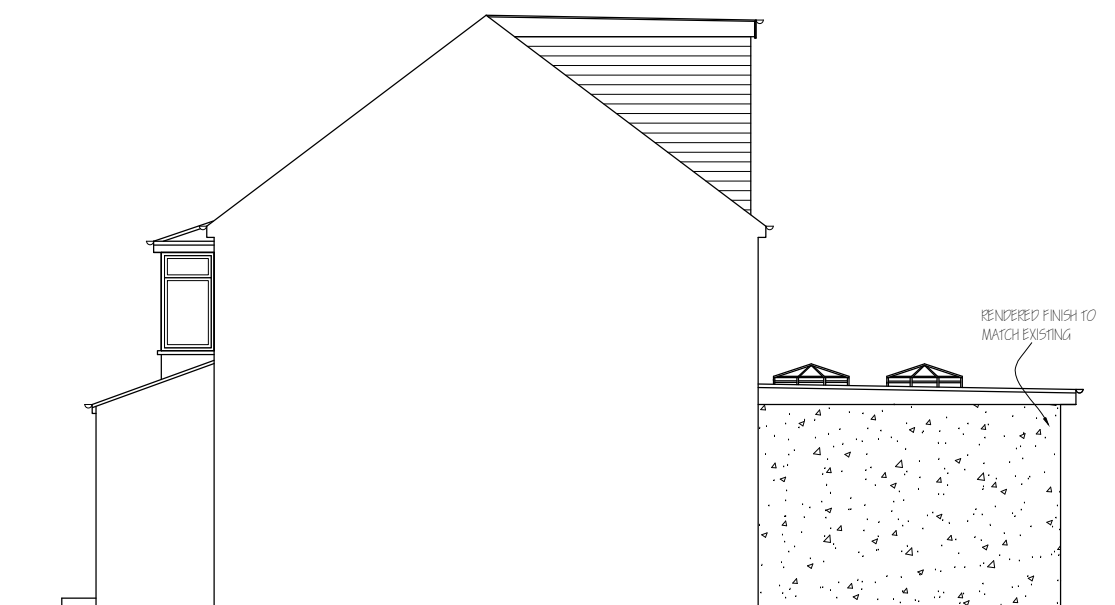


PROPOSED SIDE ELEVATION


NOTE : MATERIALS USED IN ANY EXTERIOR WORK TO BE OF A SIMILAR APPEARANCE TO THOSE USED IN THE CONSTRUCTION OF THE EXTERIOR OF THE EXISTING DWELLING HOUSE.

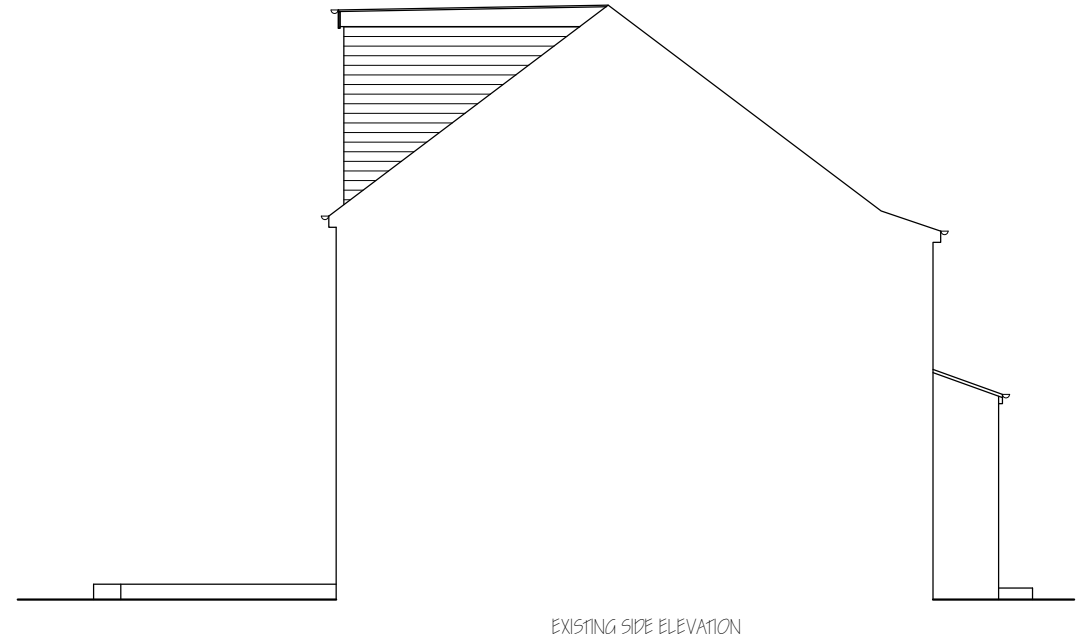

Nigel Fallon, B.Sc. (Hons) MEng. 07768-408525		ADDRESS: 117, GROSVENOR CRESCENT, LUXBRIDGE, L20 9EL.	
Planning & Development Consultant, Building Engineer.		NO. - 03	REV: A
164 Japonica Lane, Willen Park, Milton Keynes, MK15 9EE.		DRG. PAPER SIZE: A3	
DRAWING TITLE: EXISTING/ PROPOSED ELEVATIONS		DATE: 16/ 01/ 2024	
SCALE - 1: 100			

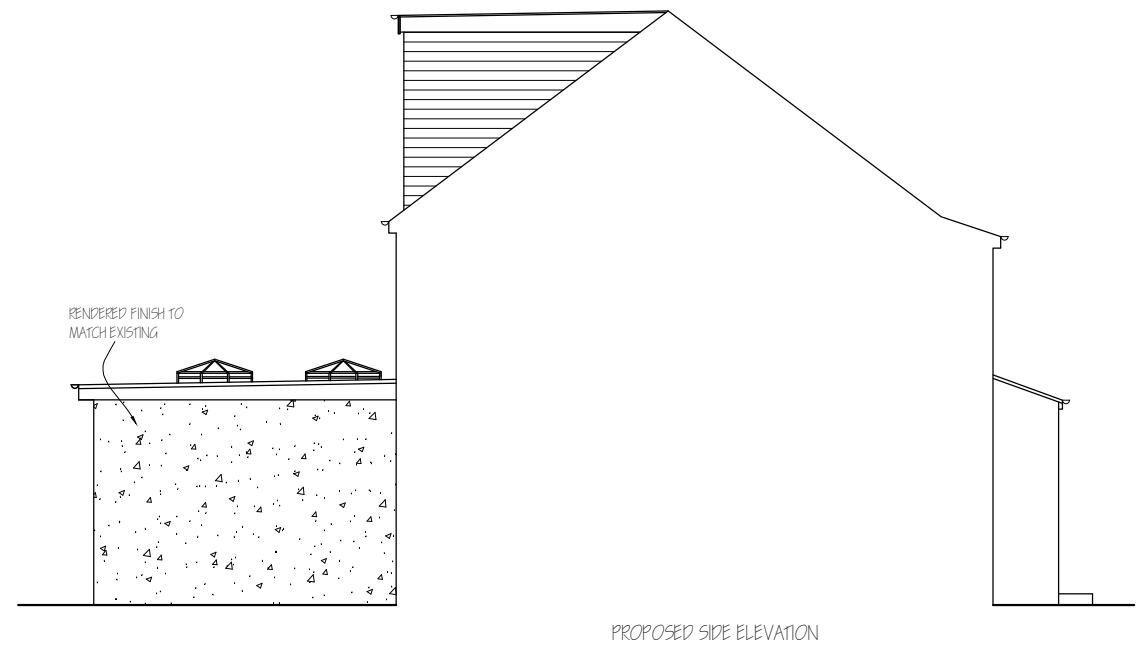

NOTE : MATERIALS USED IN ANY EXTERIOR WORK TO BE OF A SIMILAR APPEARANCE TO THOSE USED IN THE CONSTRUCTION OF THE EXTERIOR OF THE EXISTING DWELLING HOUSE.

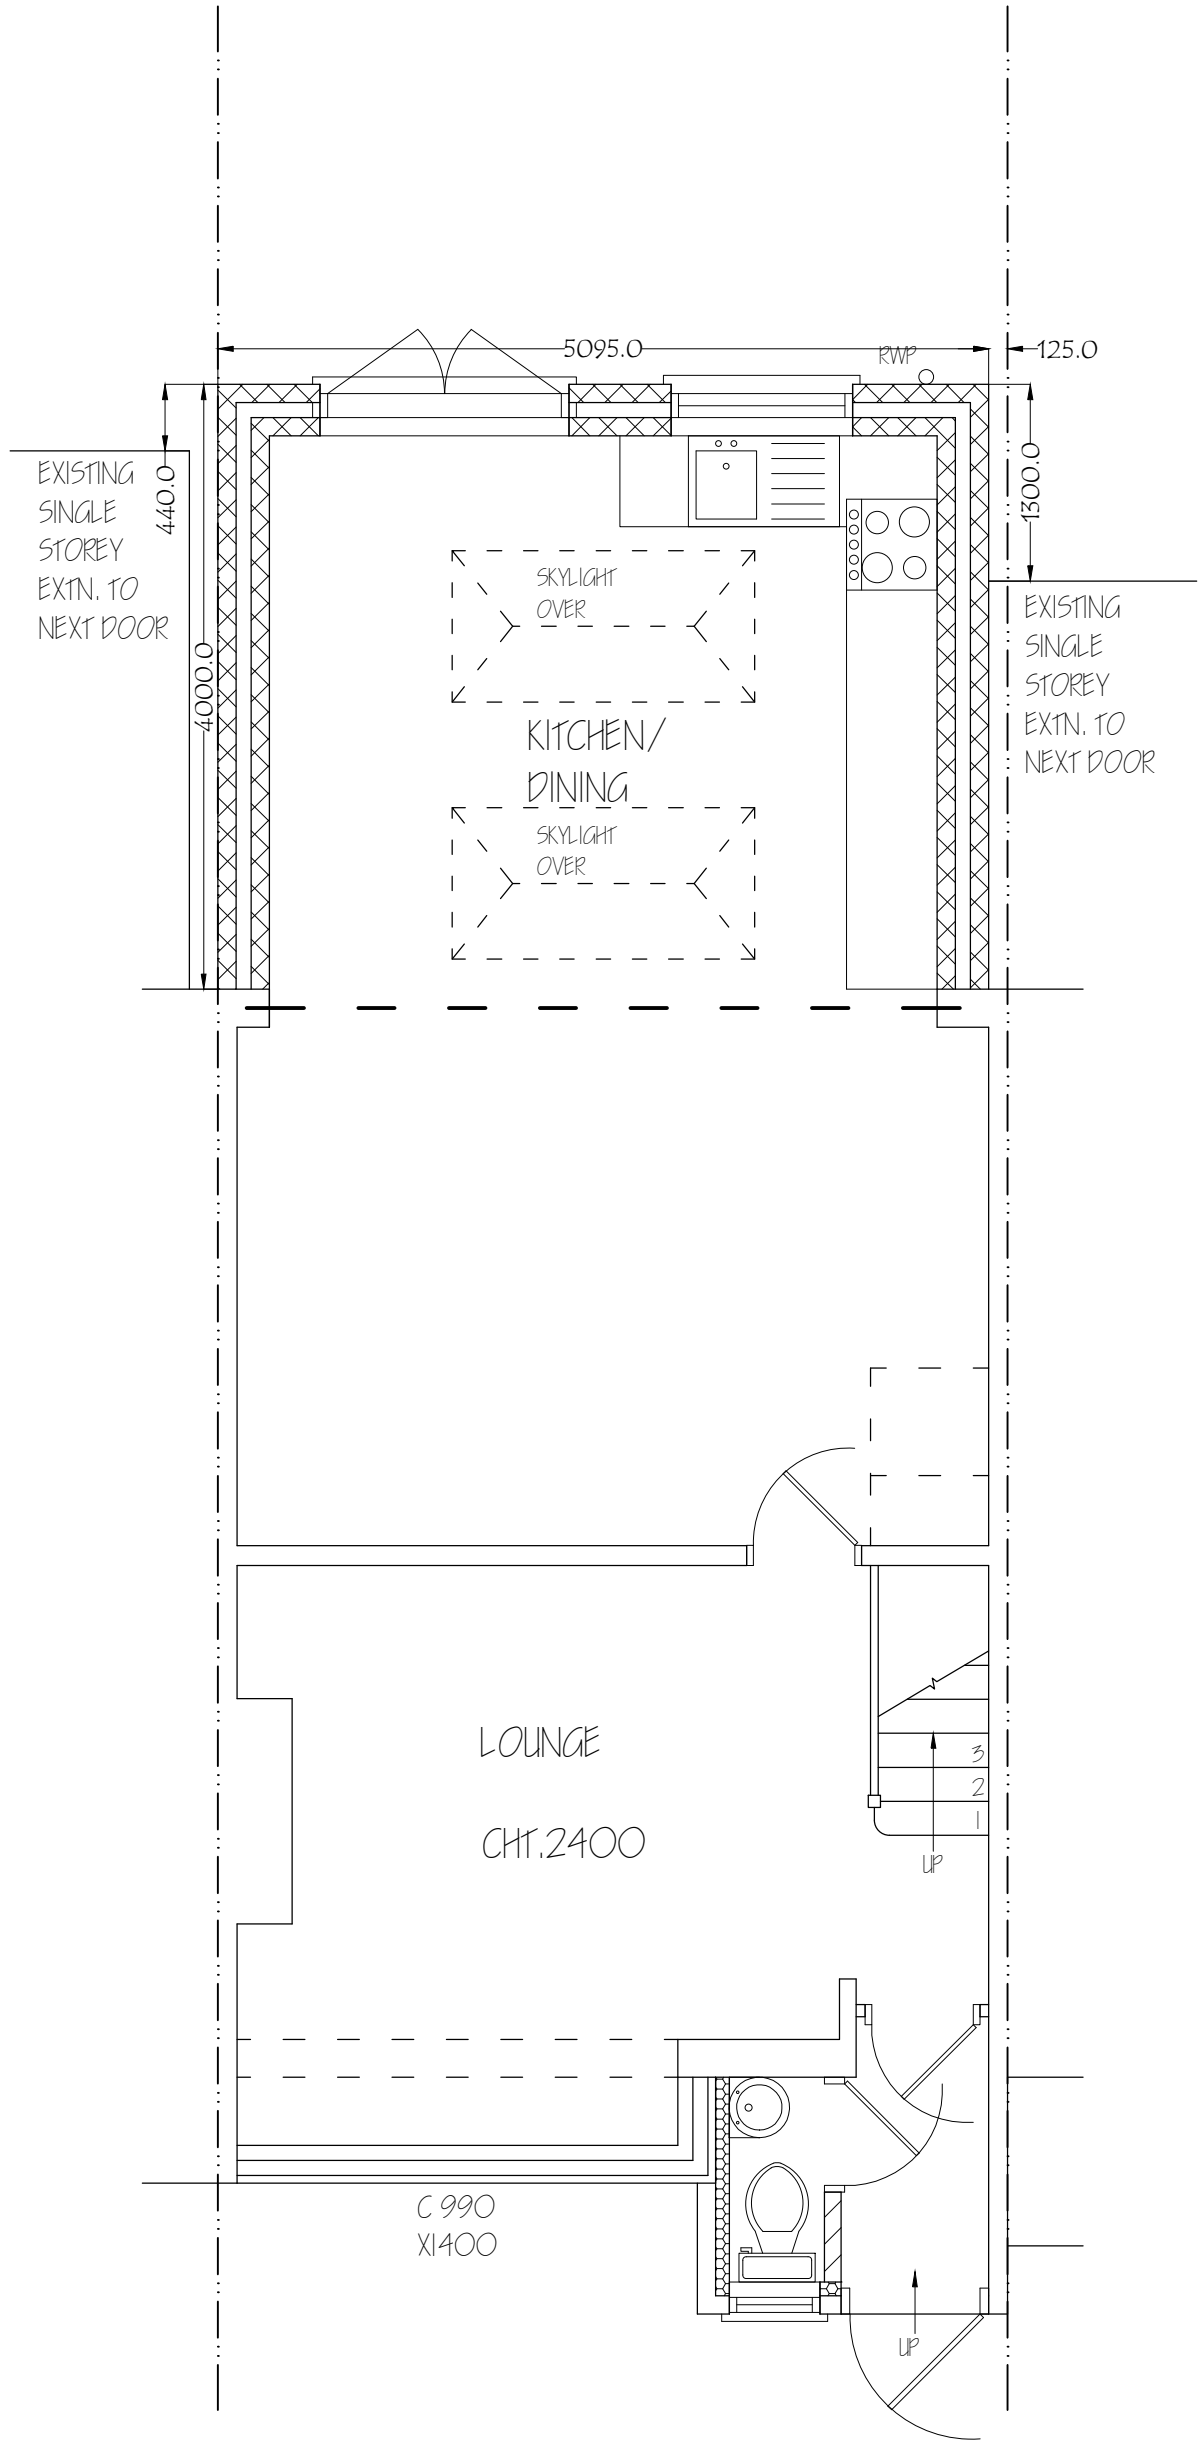

Nigel Fallon, B.Sc. (Hons)MBEng. 07768-408525

Planning & Development Consultant, Building Engineer.

**164 Japonica Lane,
Willen Park,
Milton Keynes, MK15 9EE.**

DRAWING TITLE: PROPOSED GROUND FLOOR PLAN

SCALE - 1: 50

DATE: 16 / 01 / 2024

**ADDRESS:
117, GROSVENOR CRESCENT,
LUXBRIDGE, UPTON 9EU.**

NO. - 04

REV: A

DRG. PAPER SIZE: A3

